




6 MAU-1 ROOF FRAMING DETAIL  
SCALE: 1/2" = 1'

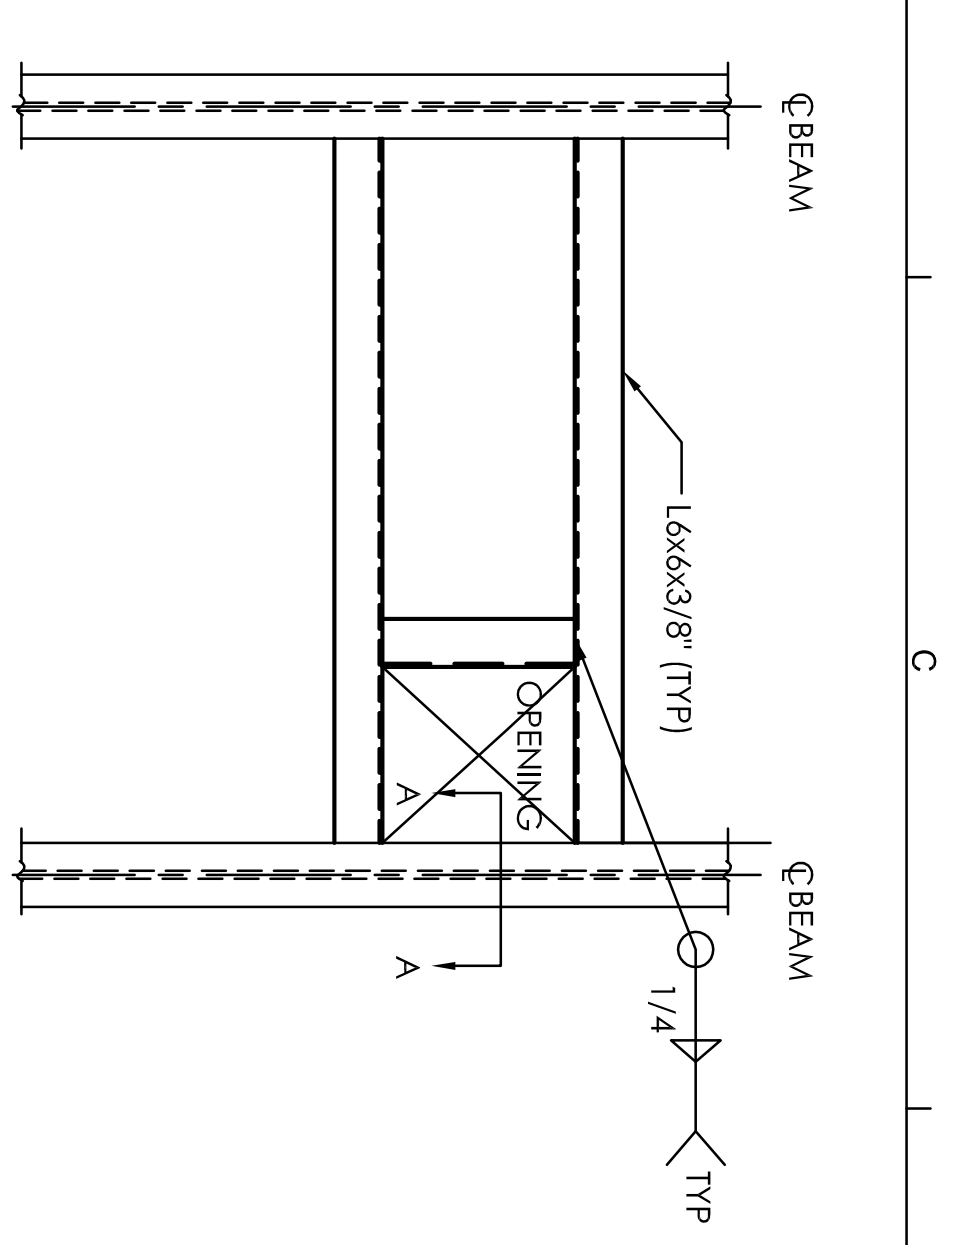


7 EF-1 ROOF FRAMING DETAIL  
SCALE: 1/2" = 1'

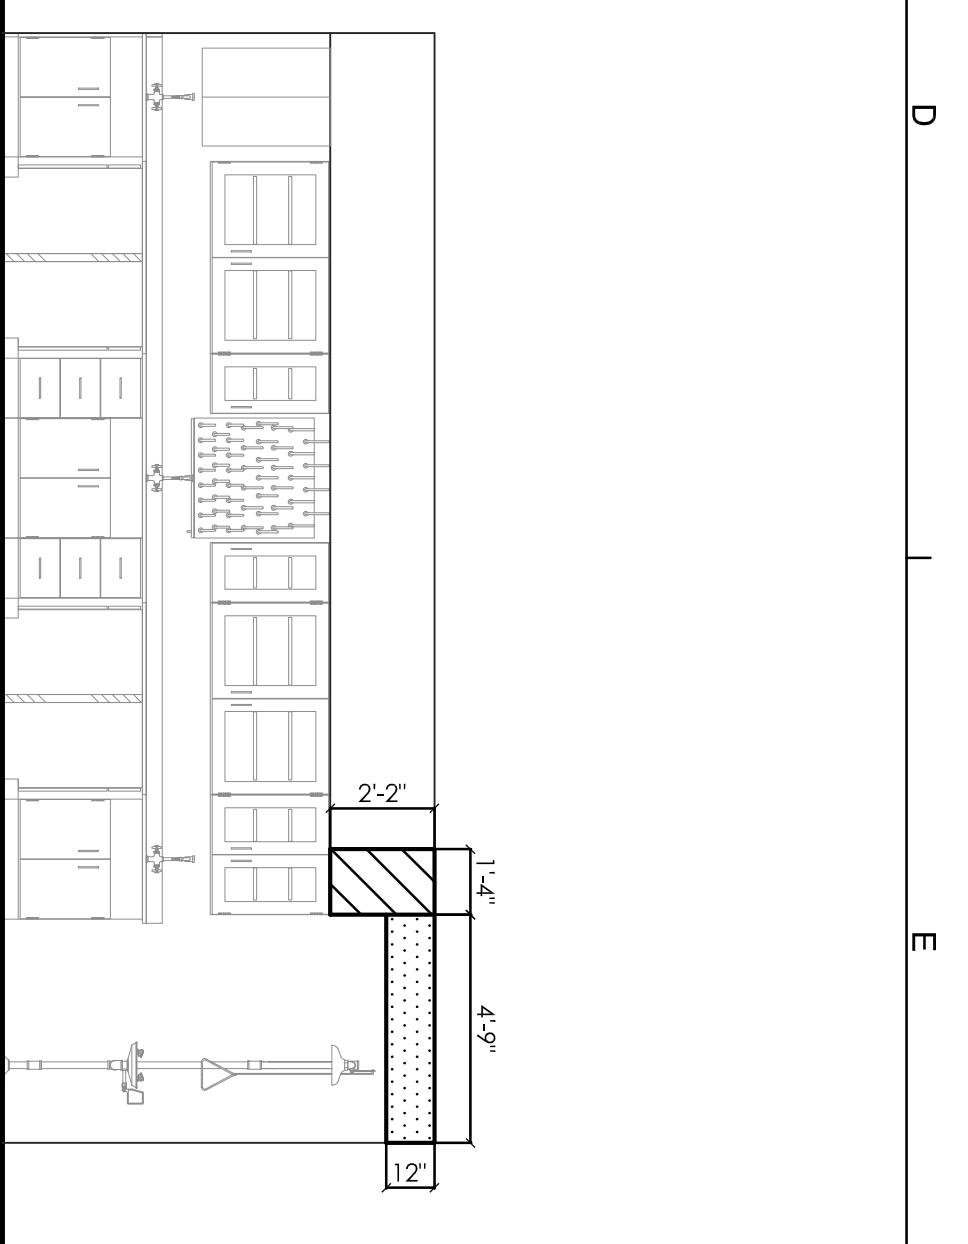


8 ELEVATION 'A'  
SCALE: 1/4" = 1'

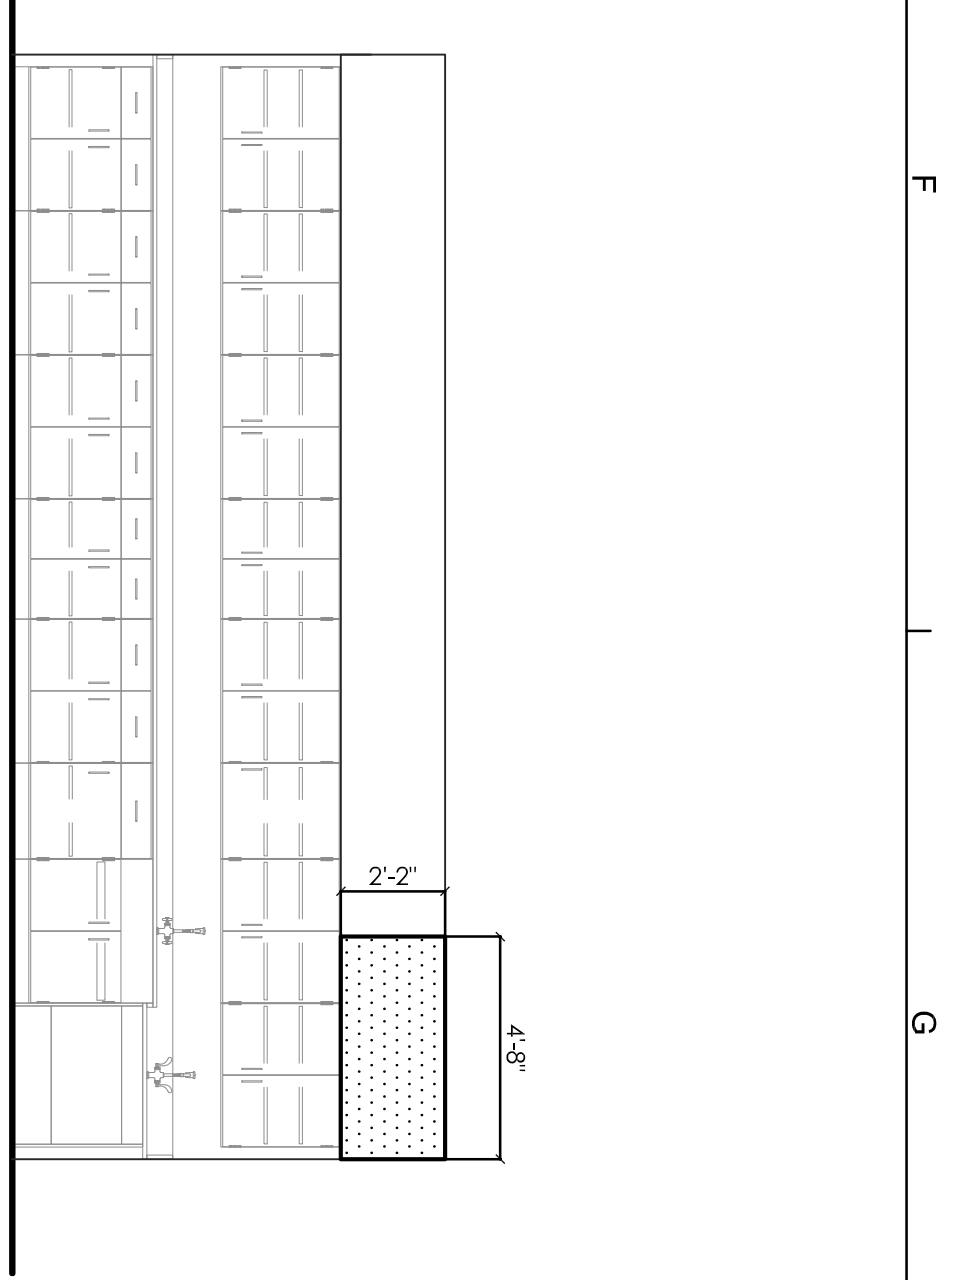

9 ELEVATION 'B'  
SCALE: 1/4" = 1'

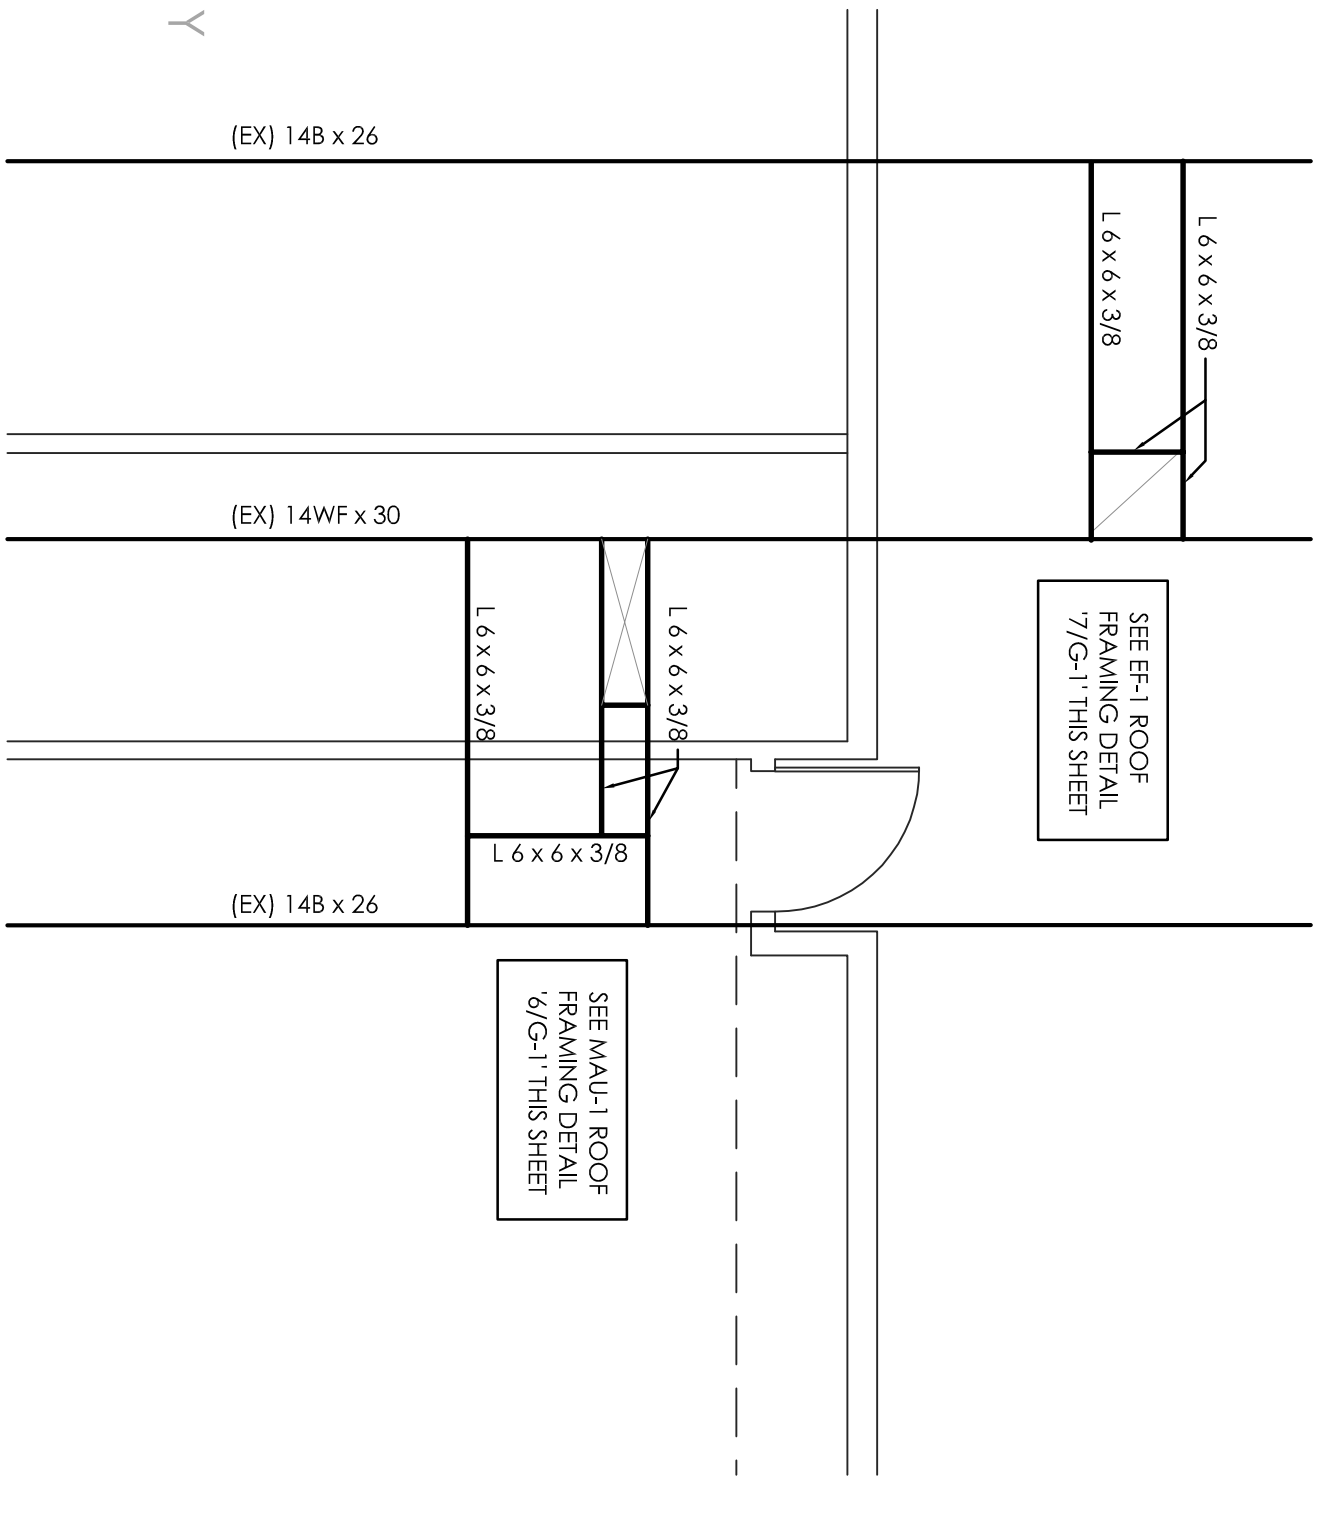


4 STRUCTURAL ROOF FRAMING PLAN  
SCALE: 1/4" = 1'

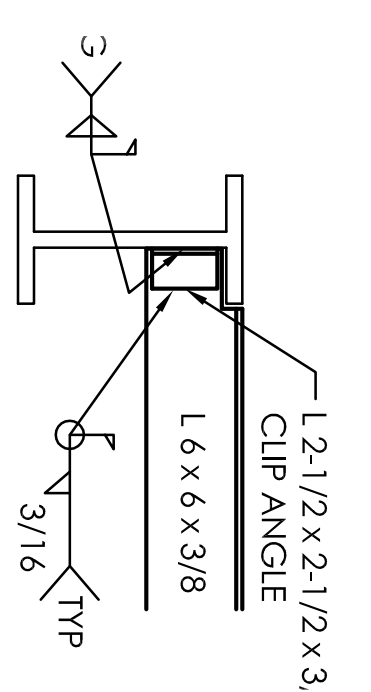


5 SECTION 'A-A'  
SCALE: NONE

- NEW WORK KEYED NOTES**
- 1 CUT FLOOR TO PERMIT INSTALLATION OF NEW ECGO DRAIN AT EXISTING WATER CLOSET LOCATION BY PC PATCH FLOOR AND PREPARE FOR NEW FLOORING INSTALLATION!
  - 2 EXTEND EXISTING SOFFIT OVER NEW WALL CABINETS. FINISH & PAINT TO MATCH EXISTING.
  - 3 PROVIDE NEW SOFFIT AT EXISTING BATHROOM CEILING LOCATION. FINISH & PAINT TO MATCH ADJACENT LOWER SOFFIT.
  - 4 PREP CONCRETE FLOOR AND PROVIDE NEW VCT FLOOR. RE-USE EXISTING WALL BASE TRIM.
  - 5 EXTEND EXISTING SOFFIT OVER AREA WHERE EXISTING BATHROOM WAS REMOVED. FINISH & PAINT TO MATCH EXISTING SOFFIT.
  - 6 PATCH GYM WALL AROUND NEW ELECTRICAL PANELS. PAINT TO MATCH EXISTING SURFACE.
  - 7 REMOVE GWB ON THIS SIDE OF WALL TO PERMIT INSTALLATION OF NEW PIPING AND CONDUIT. REPLACE GWB AND PATCH TO MATCH EXISTING CONDITIONS.
  - 8 CUT EXISTING CONCRETE FLOOR AS REQUIRED TO INSTALL NEW ELECTRICAL CONDUITS. PATCH FLOOR AND PREP FOR NEW VCT FLOOR INSTALLATION.
  - 9 PAINT ALL WALLS AND NEW STEEL, CONDUIT, DUCTWORK & PIPING TO MATCH EXISTING CONDITIONS.


- DEMOLITION NOTES**
- 1 REMOVE EXISTING COUNTER, BASE CABINETS & WALL OF NEW LAB FURNITURE. VAI REMOVAL BY OWNERS ASSISTED BY REMOVAL CONTRACTOR.
  - 2 REMOVE EXISTING GWB WALLS, TOILET FIXTURES, EXHAUST FAN, LIGHTING, ELECTRICAL CIRCUITS AND ELECTRIC HEATER TO PERMIT INSTALLATION OF NEW LAB FURNITURE & EQUIPMENT. CUT & PATCH FLOOR AND WALLS AS REQUIRED. PATCH GYM WALL AROUND NEW ELECTRICAL EQUIPMENT. SEE DRAWING I-E-1 & B-1 FOR ADDITIONAL INFORMATION.
  - 3 EXISTING VAT FLOOR TILE & MASTIC TO BE REMOVED BY OWNERS ASSISTED BY REMOVAL CONTRACTOR. MASTIC TO BE REMOVED BY SHOT BLAST METHOD. GCS SHALL PATCH AND PREP FLOOR AND WALLS AS REQUIRED. PATCH GYM WALL AROUND NEW VCT AND PROVIDE NEW VCT TO MATCH EXISTING VCT FLOOR IN PREP ROOM. EXISTING WALL BASE TO REMAIN.
  - 4 REMOVE EXISTING ELECTRICAL PANELS AND PROVIDE NEW ELECTRICAL PANELS IN EXISTING LOCATION. GCS TO PATCH AND PAINT WALL SURFACE AS REQUIRED TO MATCH EXISTING FOLLOWING NEW ELECTRICAL PANEL INSTALLATION.

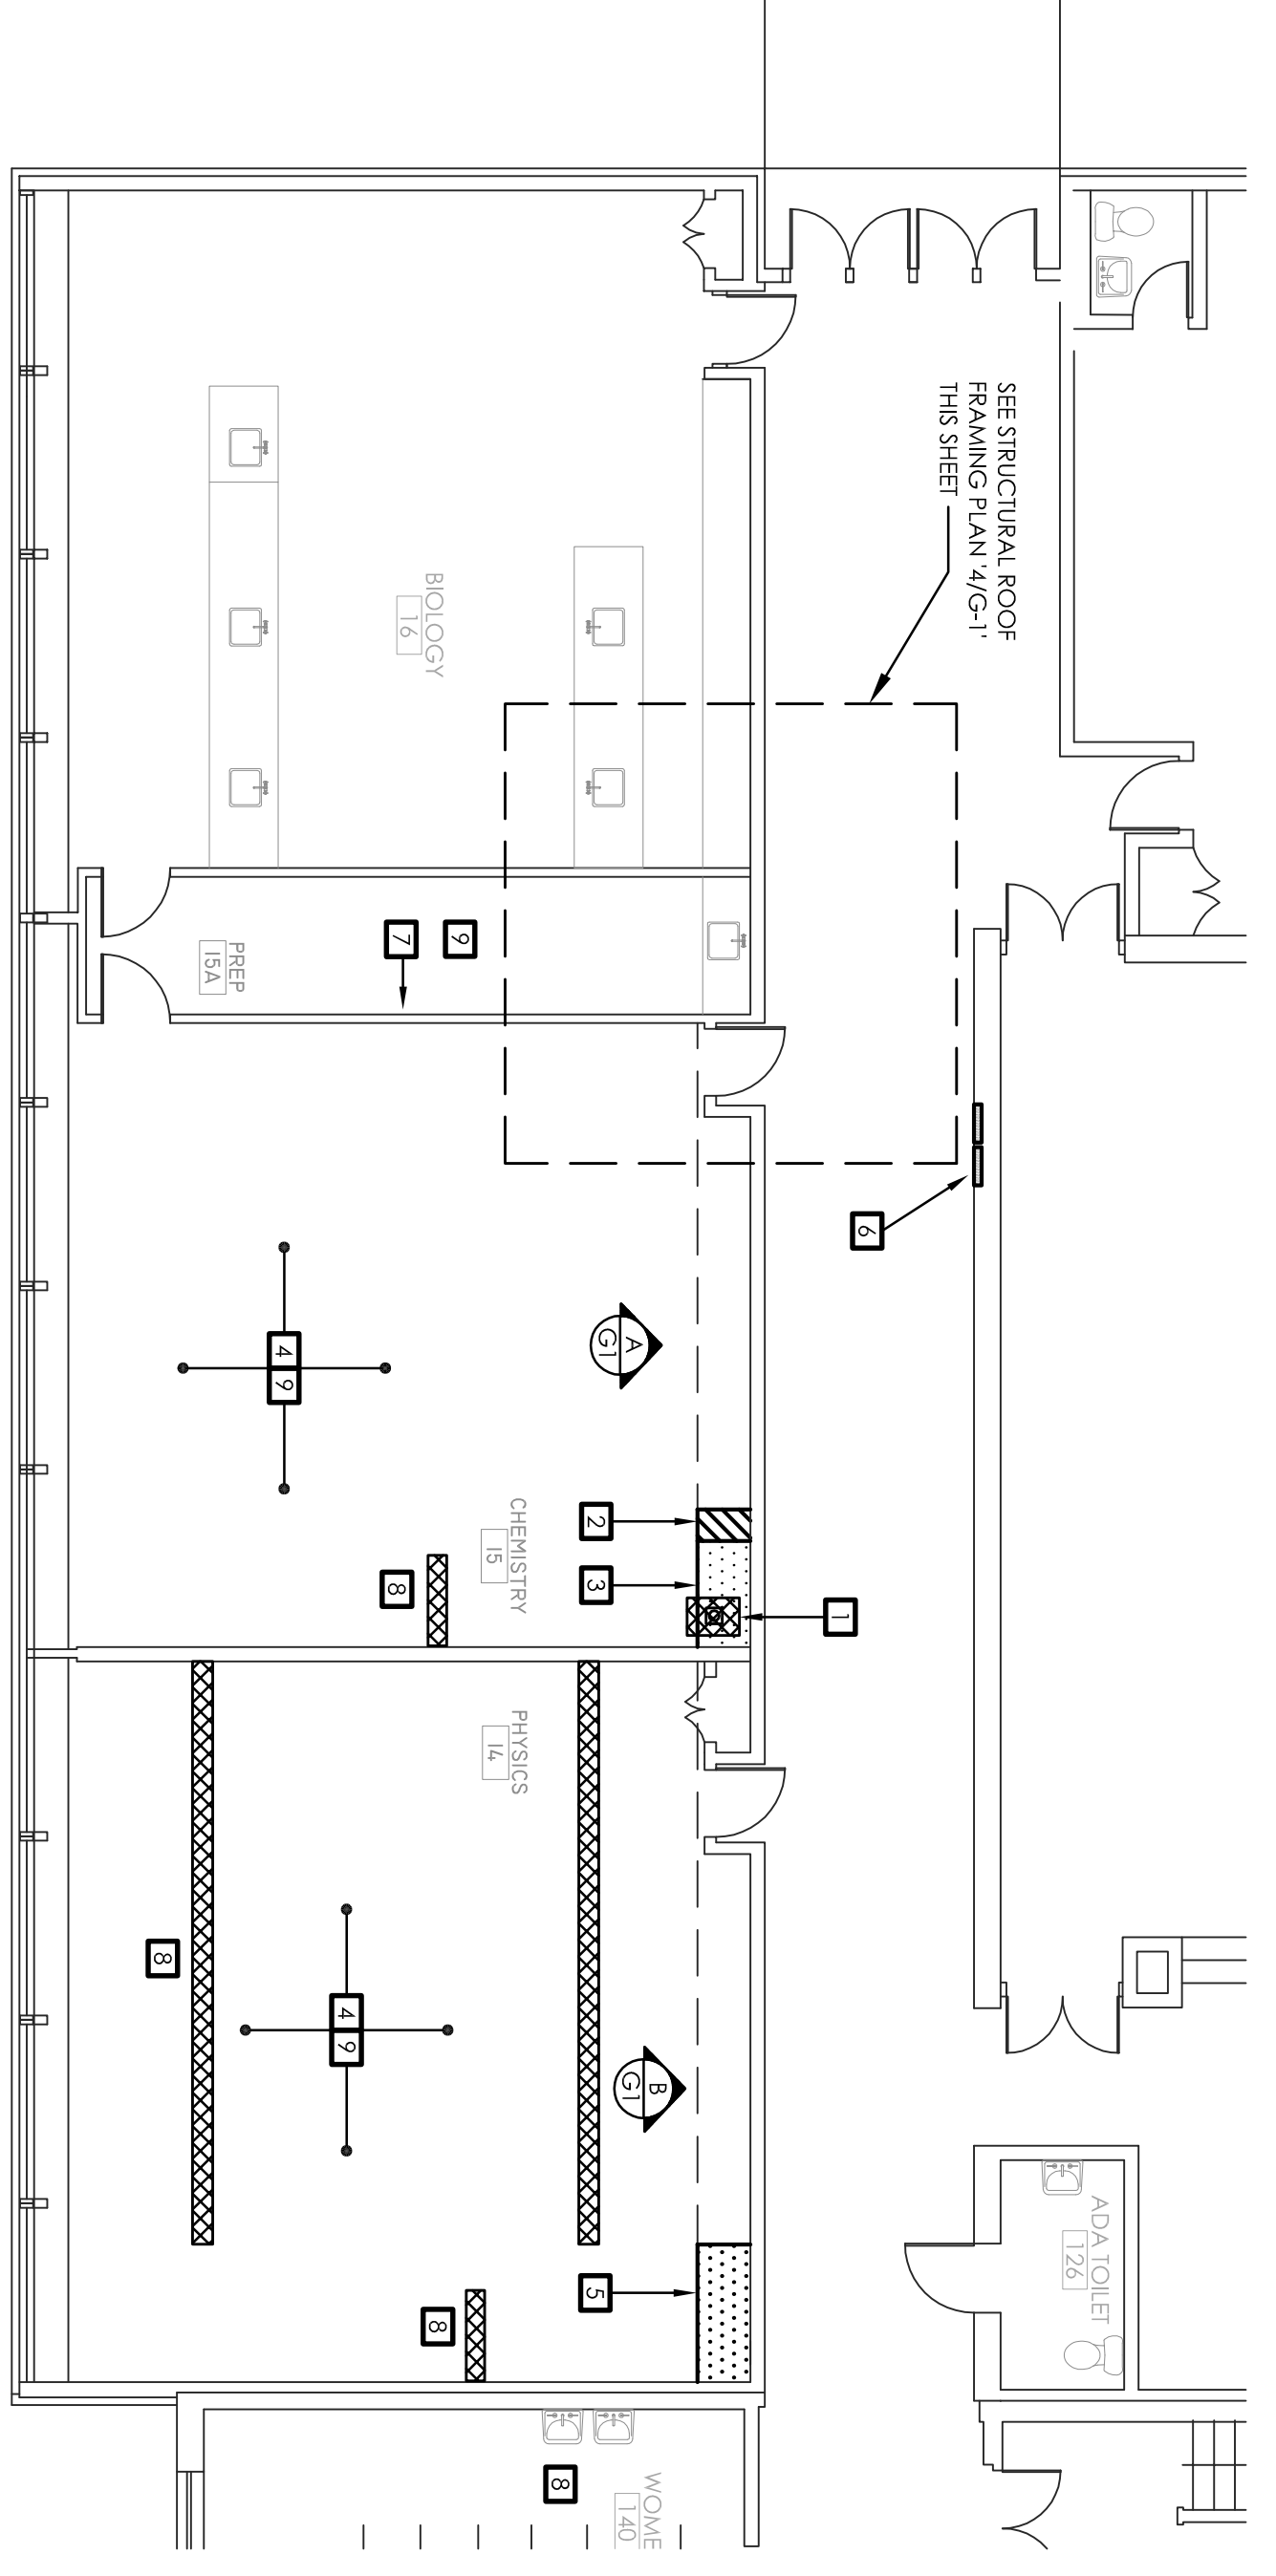

3 FIRST FLOOR PLAN - NEW WORK  
SCALE: 1/8" = 1'

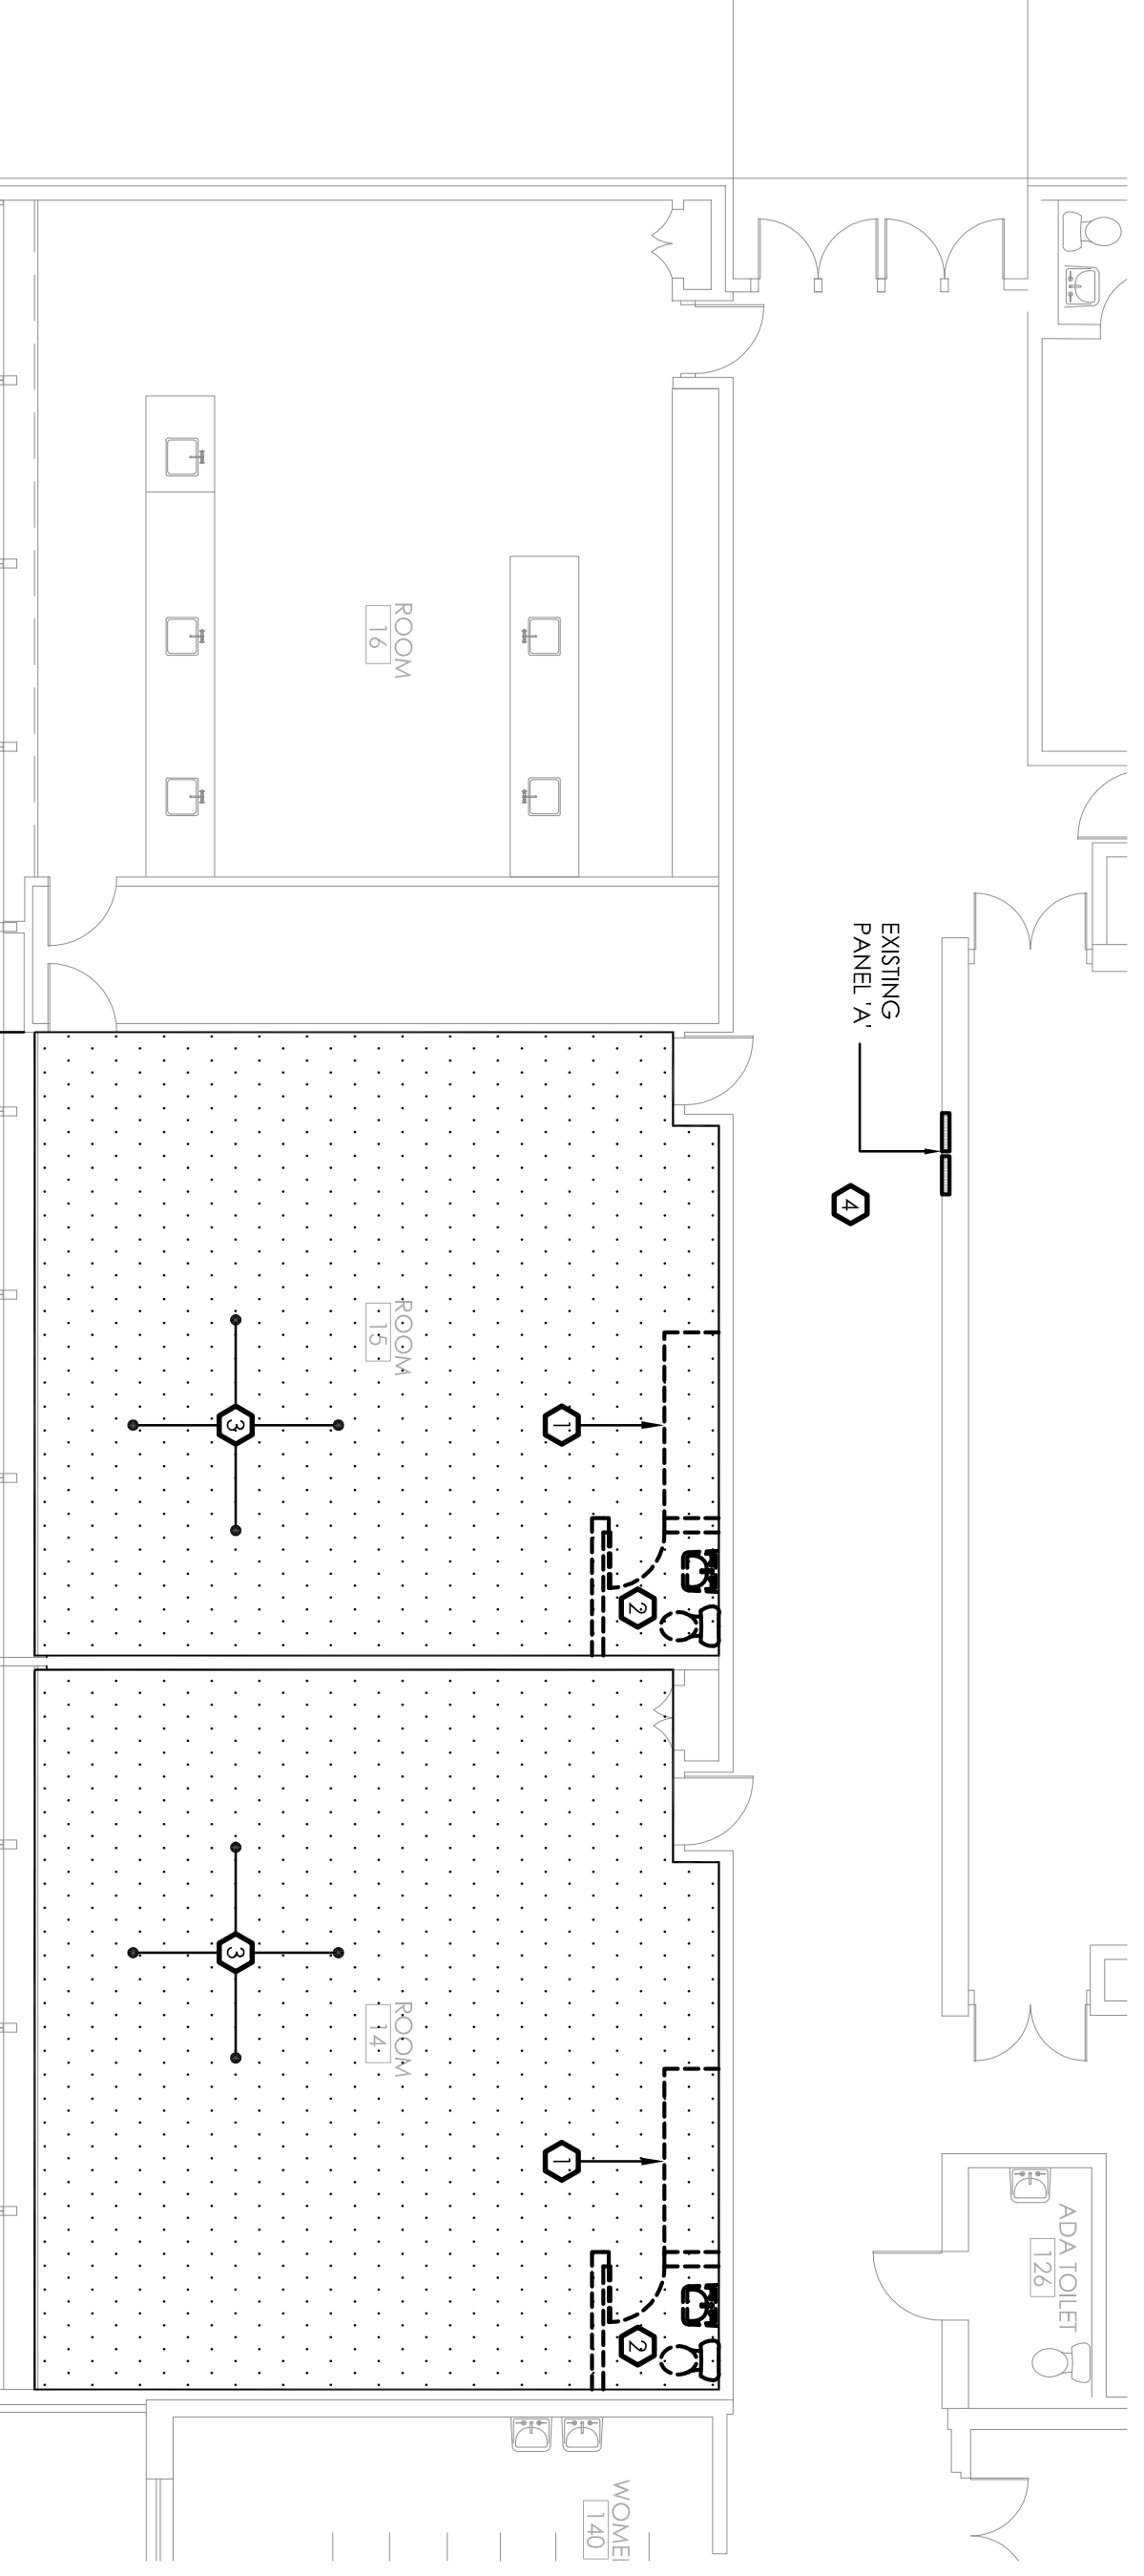

2 FIRST FLOOR PLAN - DEMOLITION  
SCALE: 1/8" = 1'

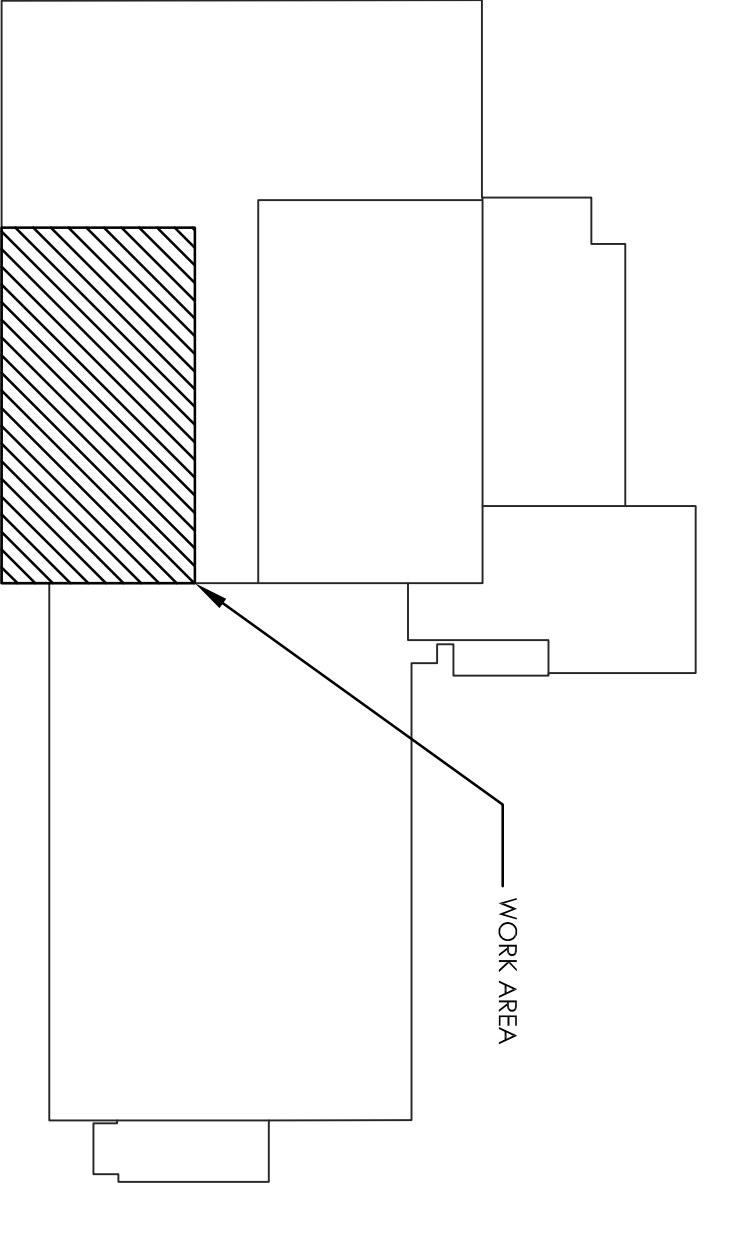

1 KEY PLAN  
SCALE: NONE