


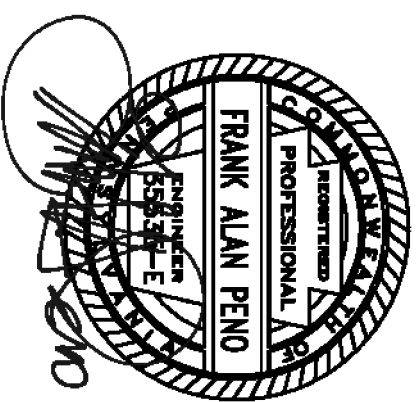

PROGRESS DATES







DESIGN REVIEW SET	02/18/13
CODE & BIDDING SET	02/25/13
CODE RESUBMISSION	05/21/13
CODE RESUBMISSION	06/06/13

**ST. JOSEPH'S
CATHOLIC
ACADEMY**

**901 Boalsburg Pike
Boalsburg, PA 16827**

SCIENCE LAB RENOVATIONS

FIRST FLOOR LAB EQUIPMENT PLAN

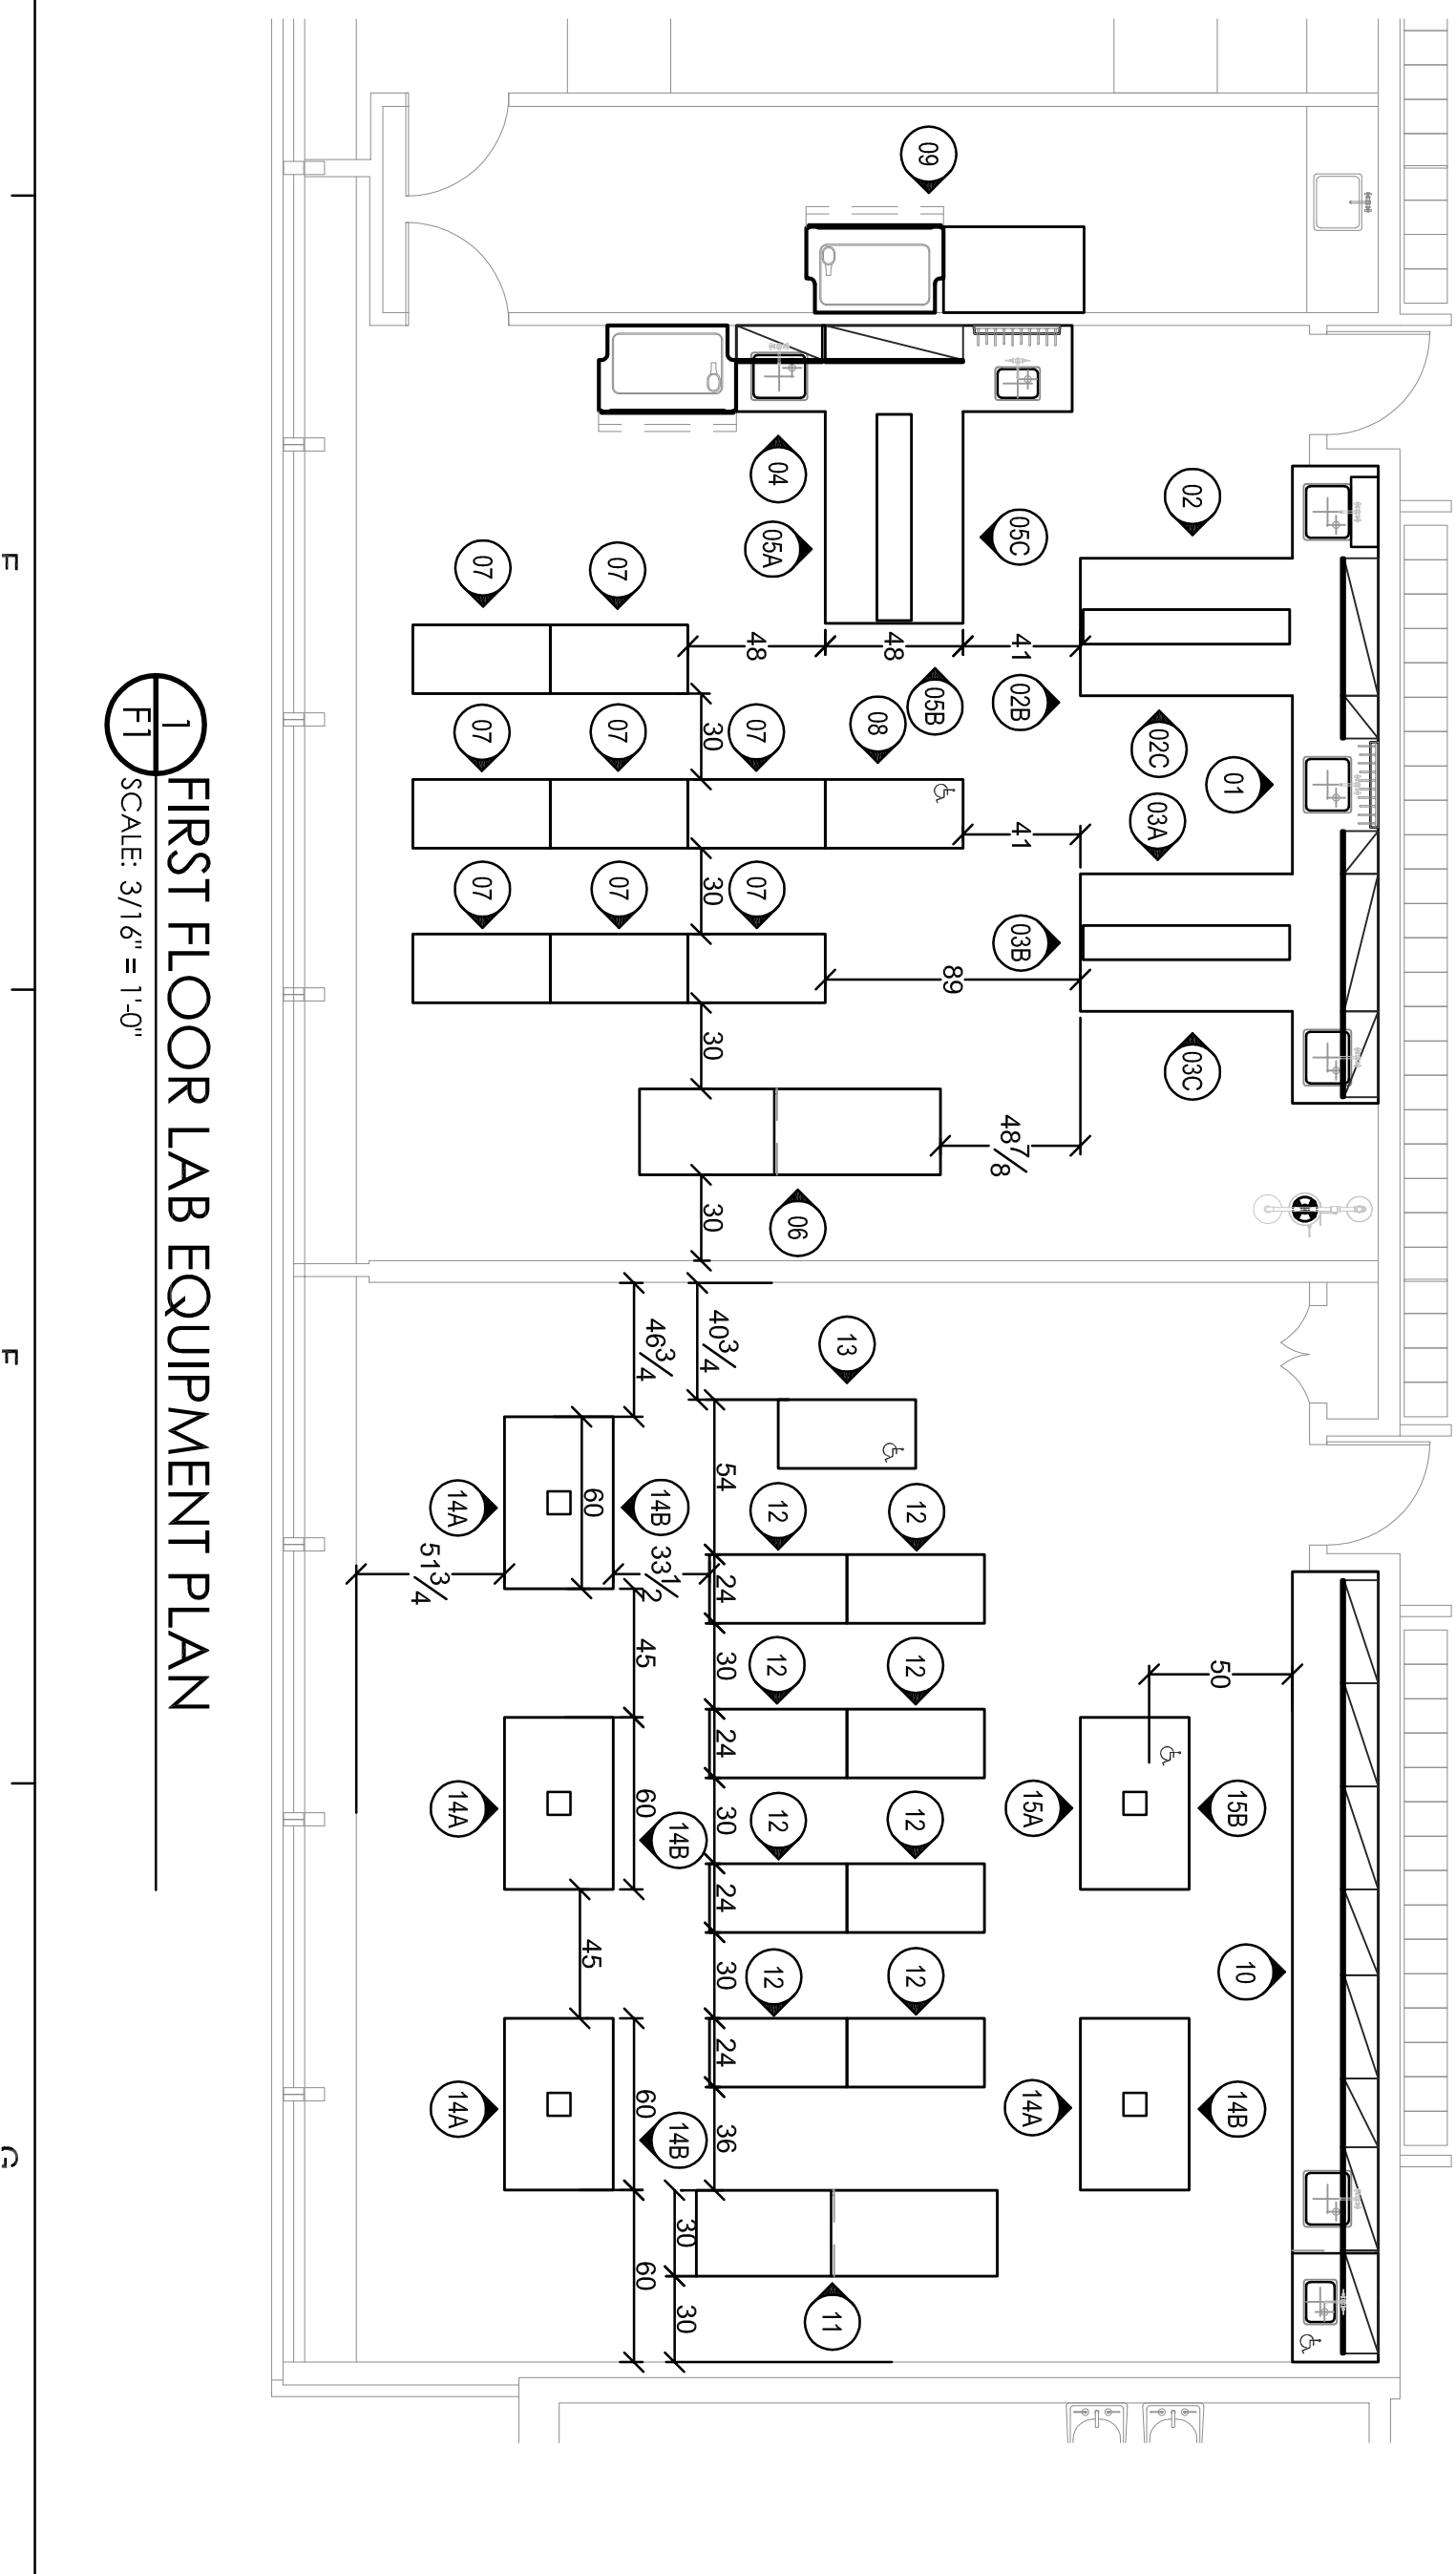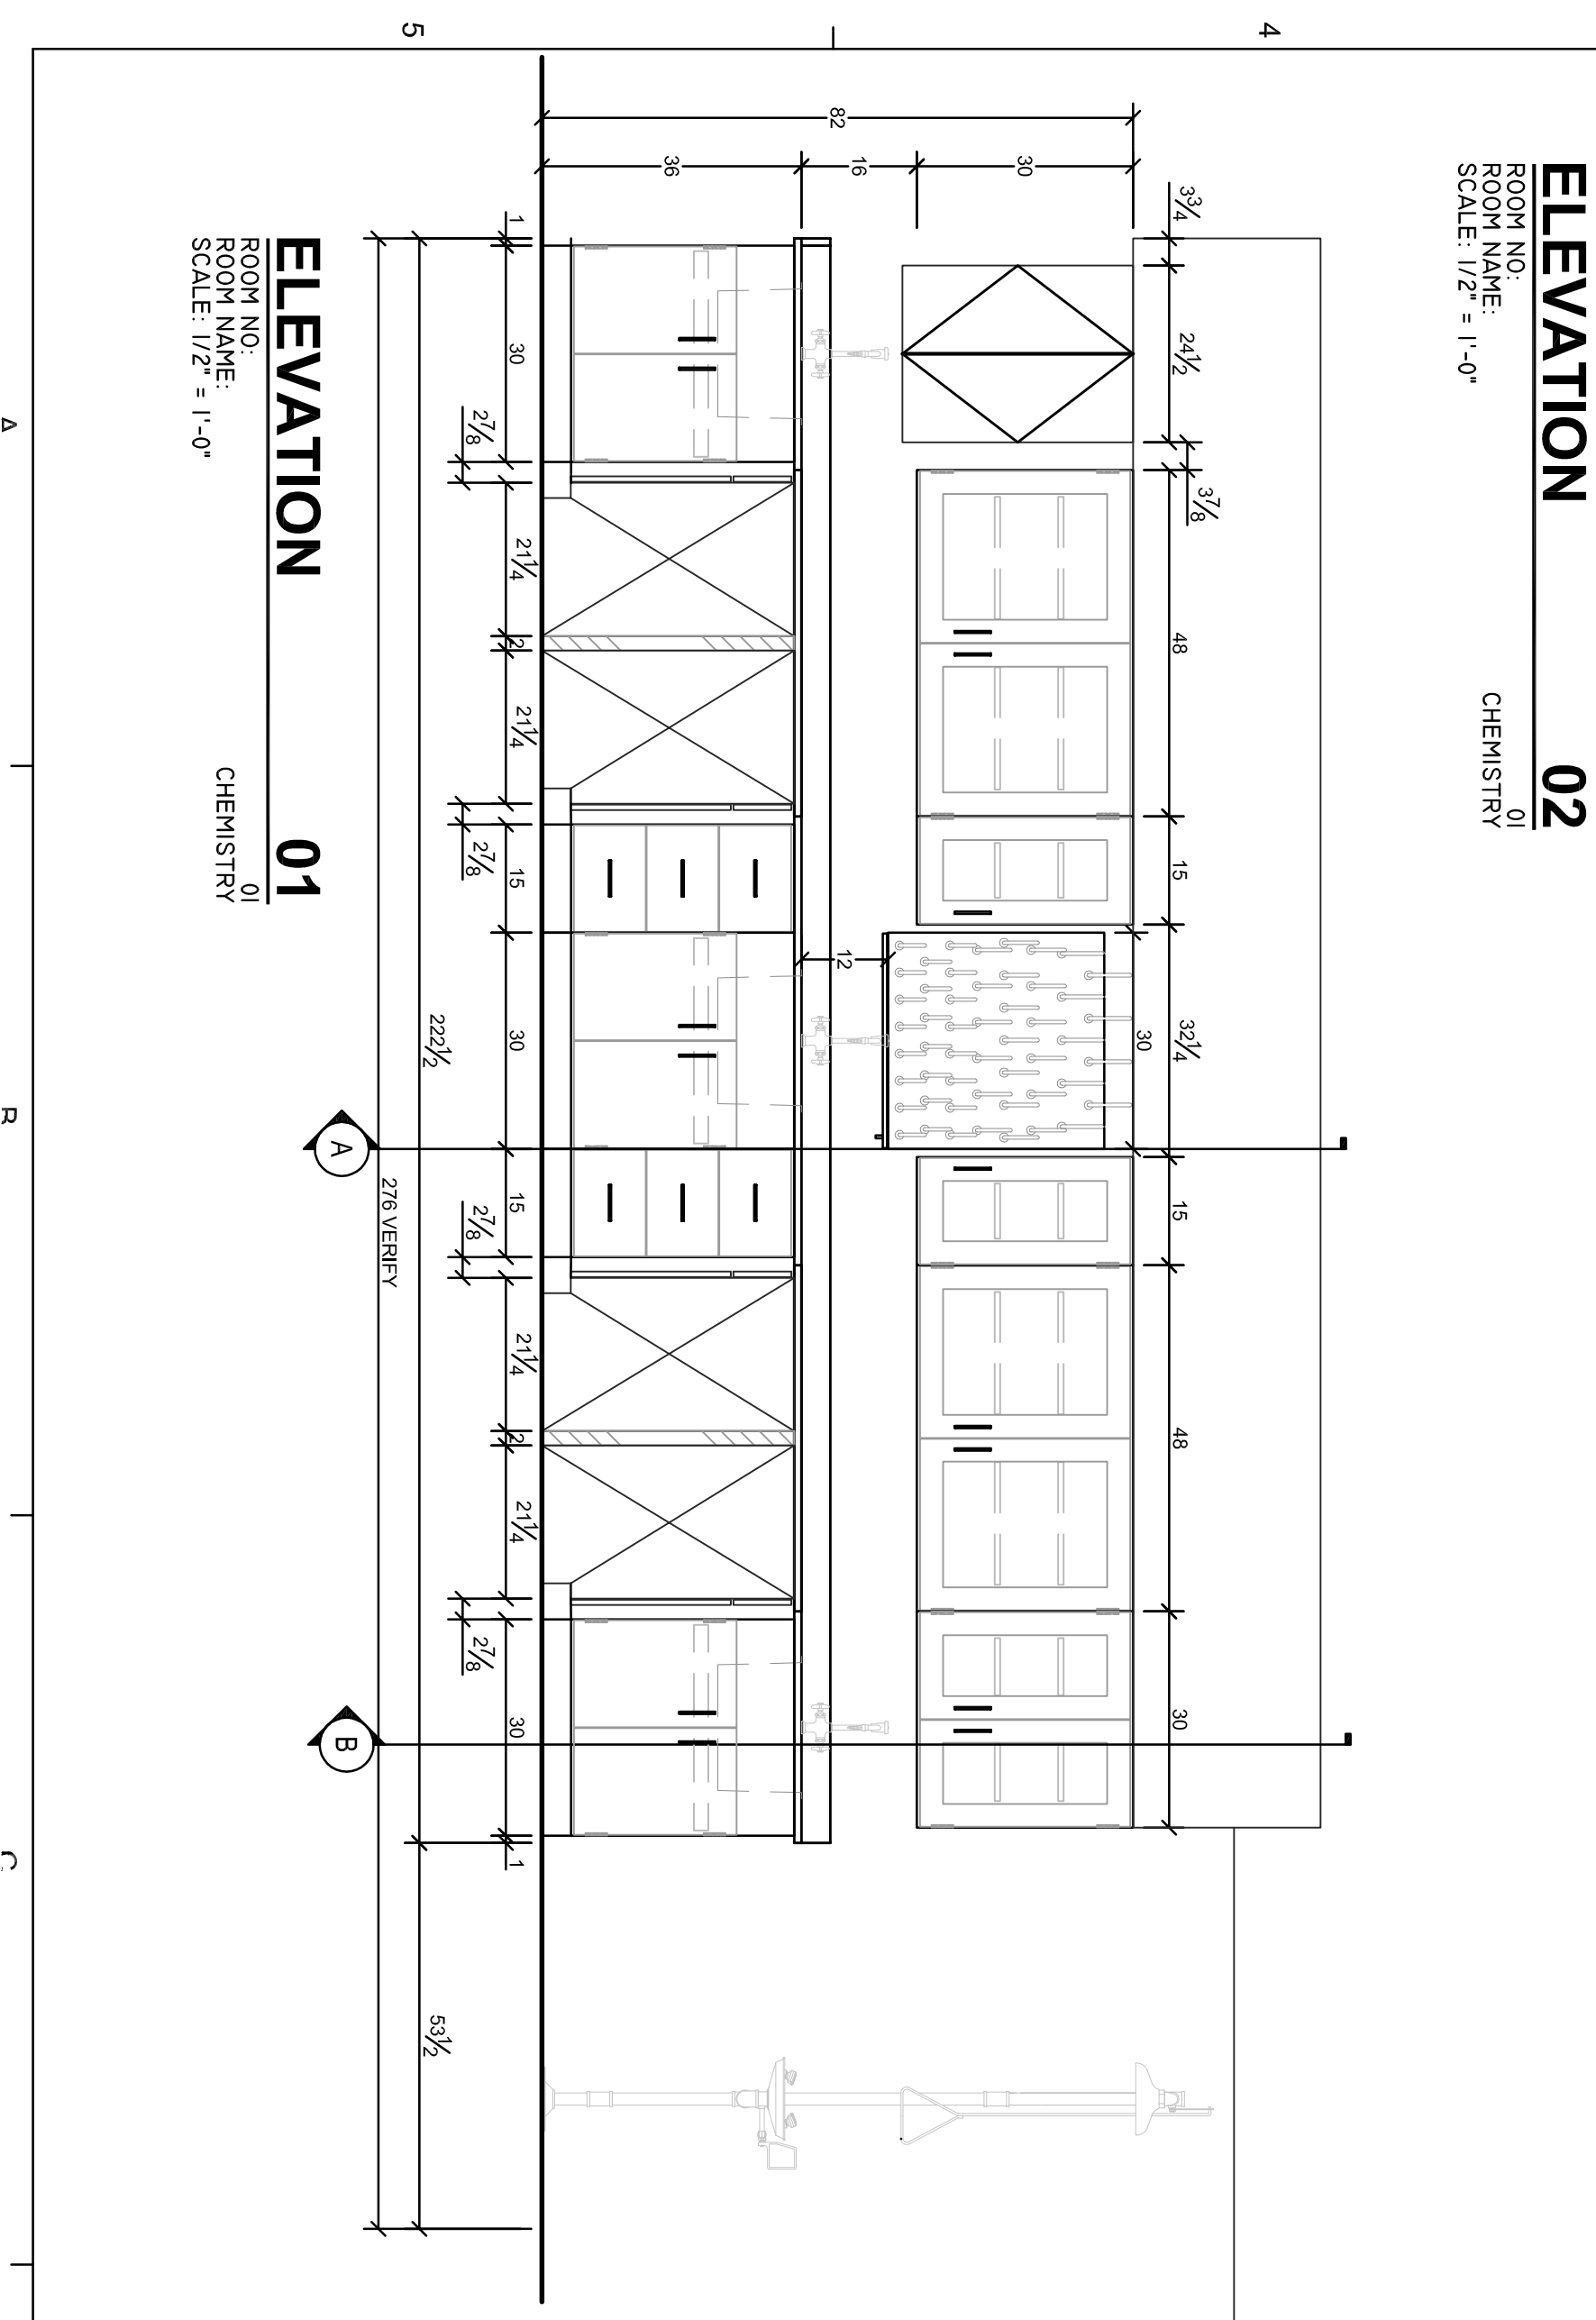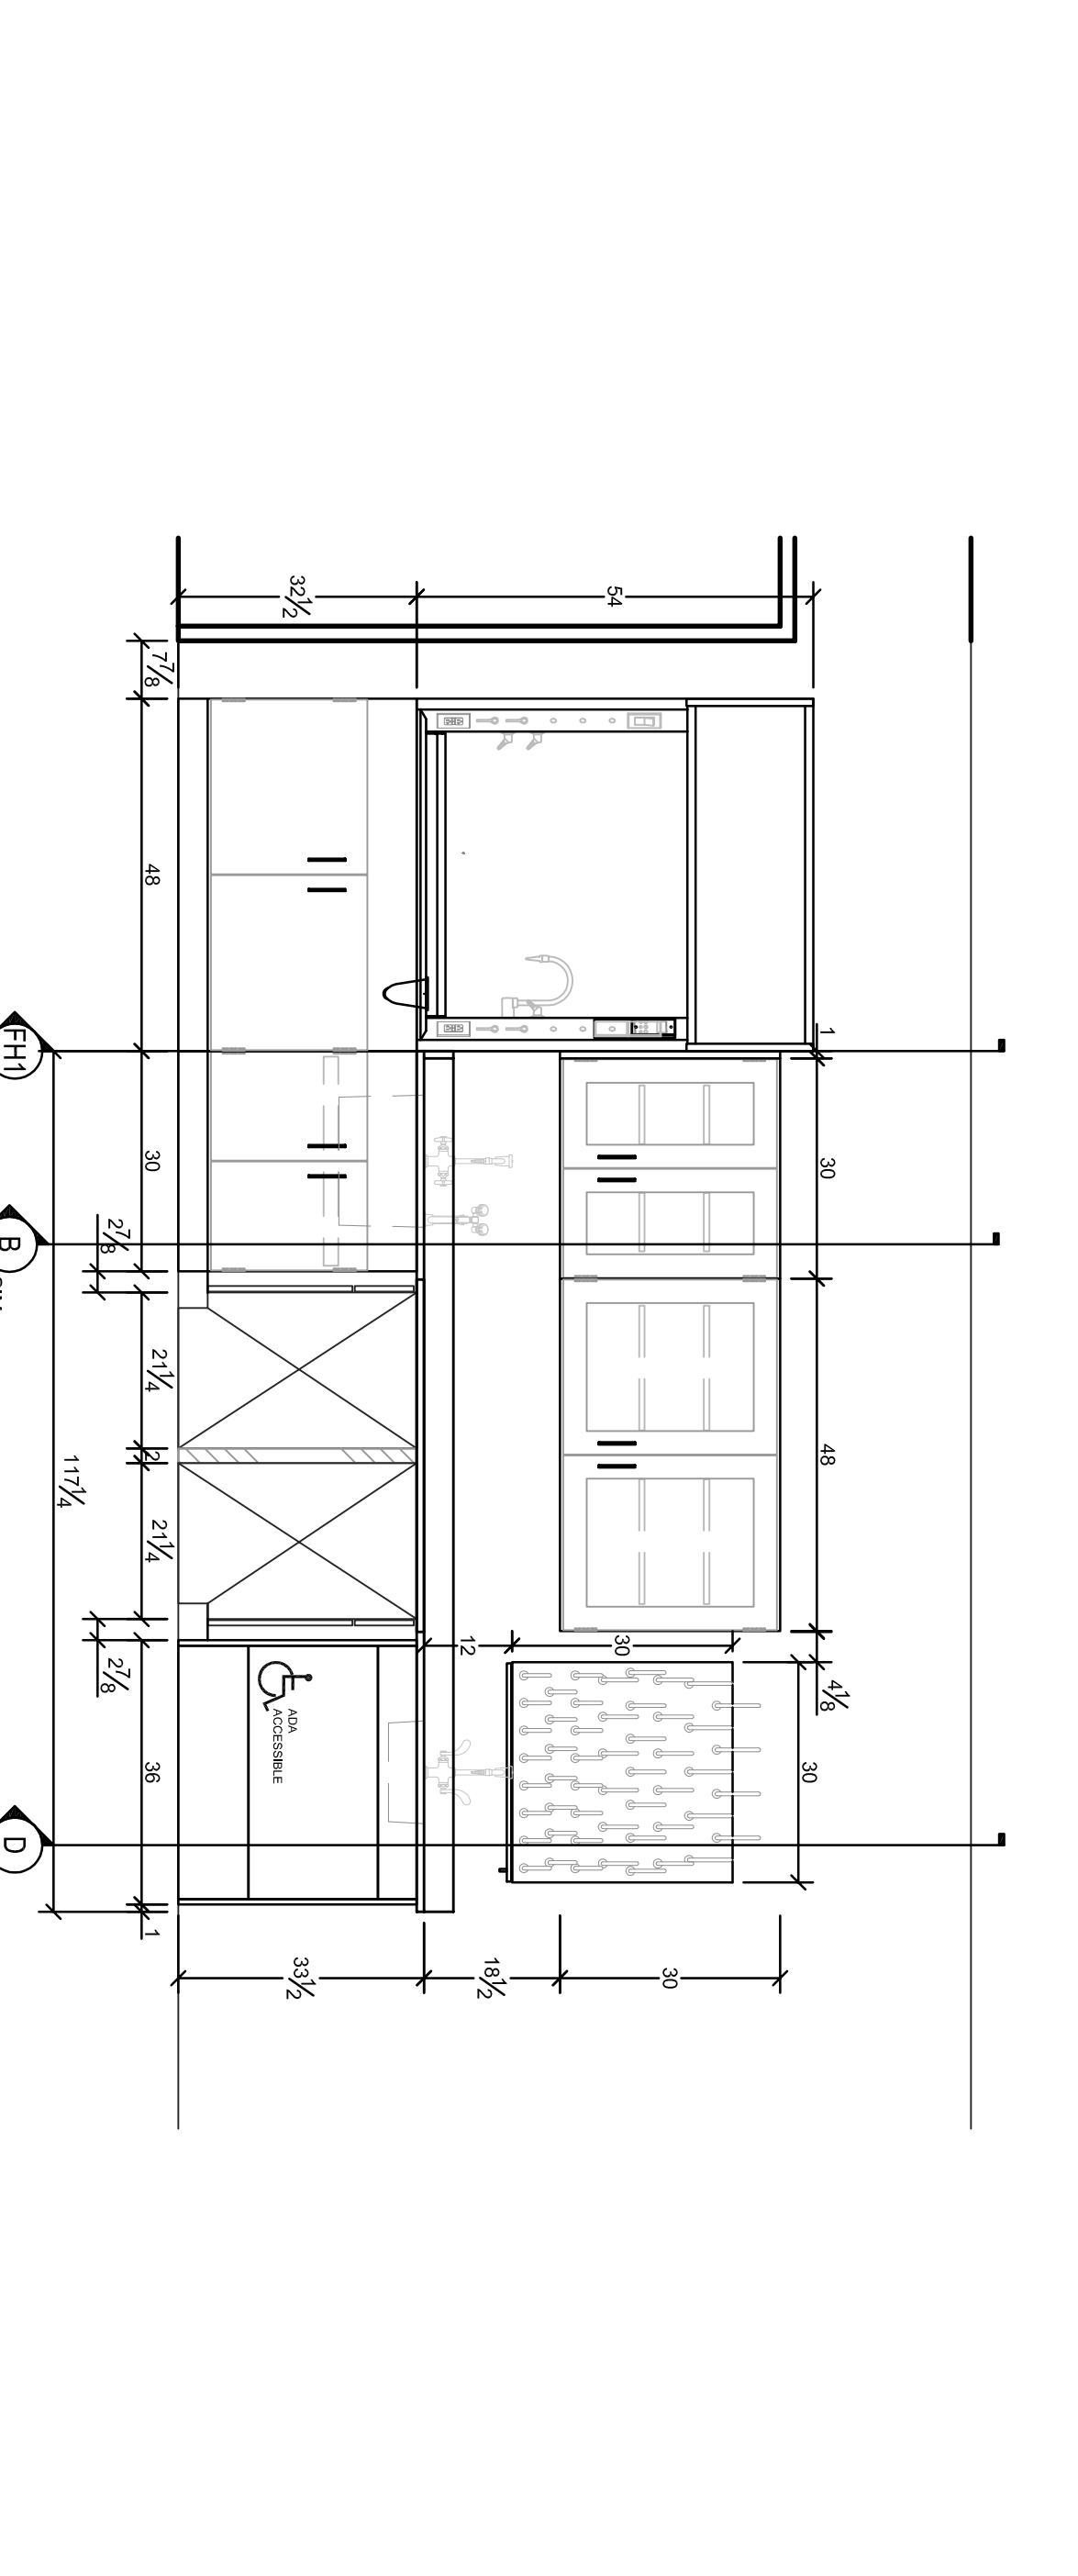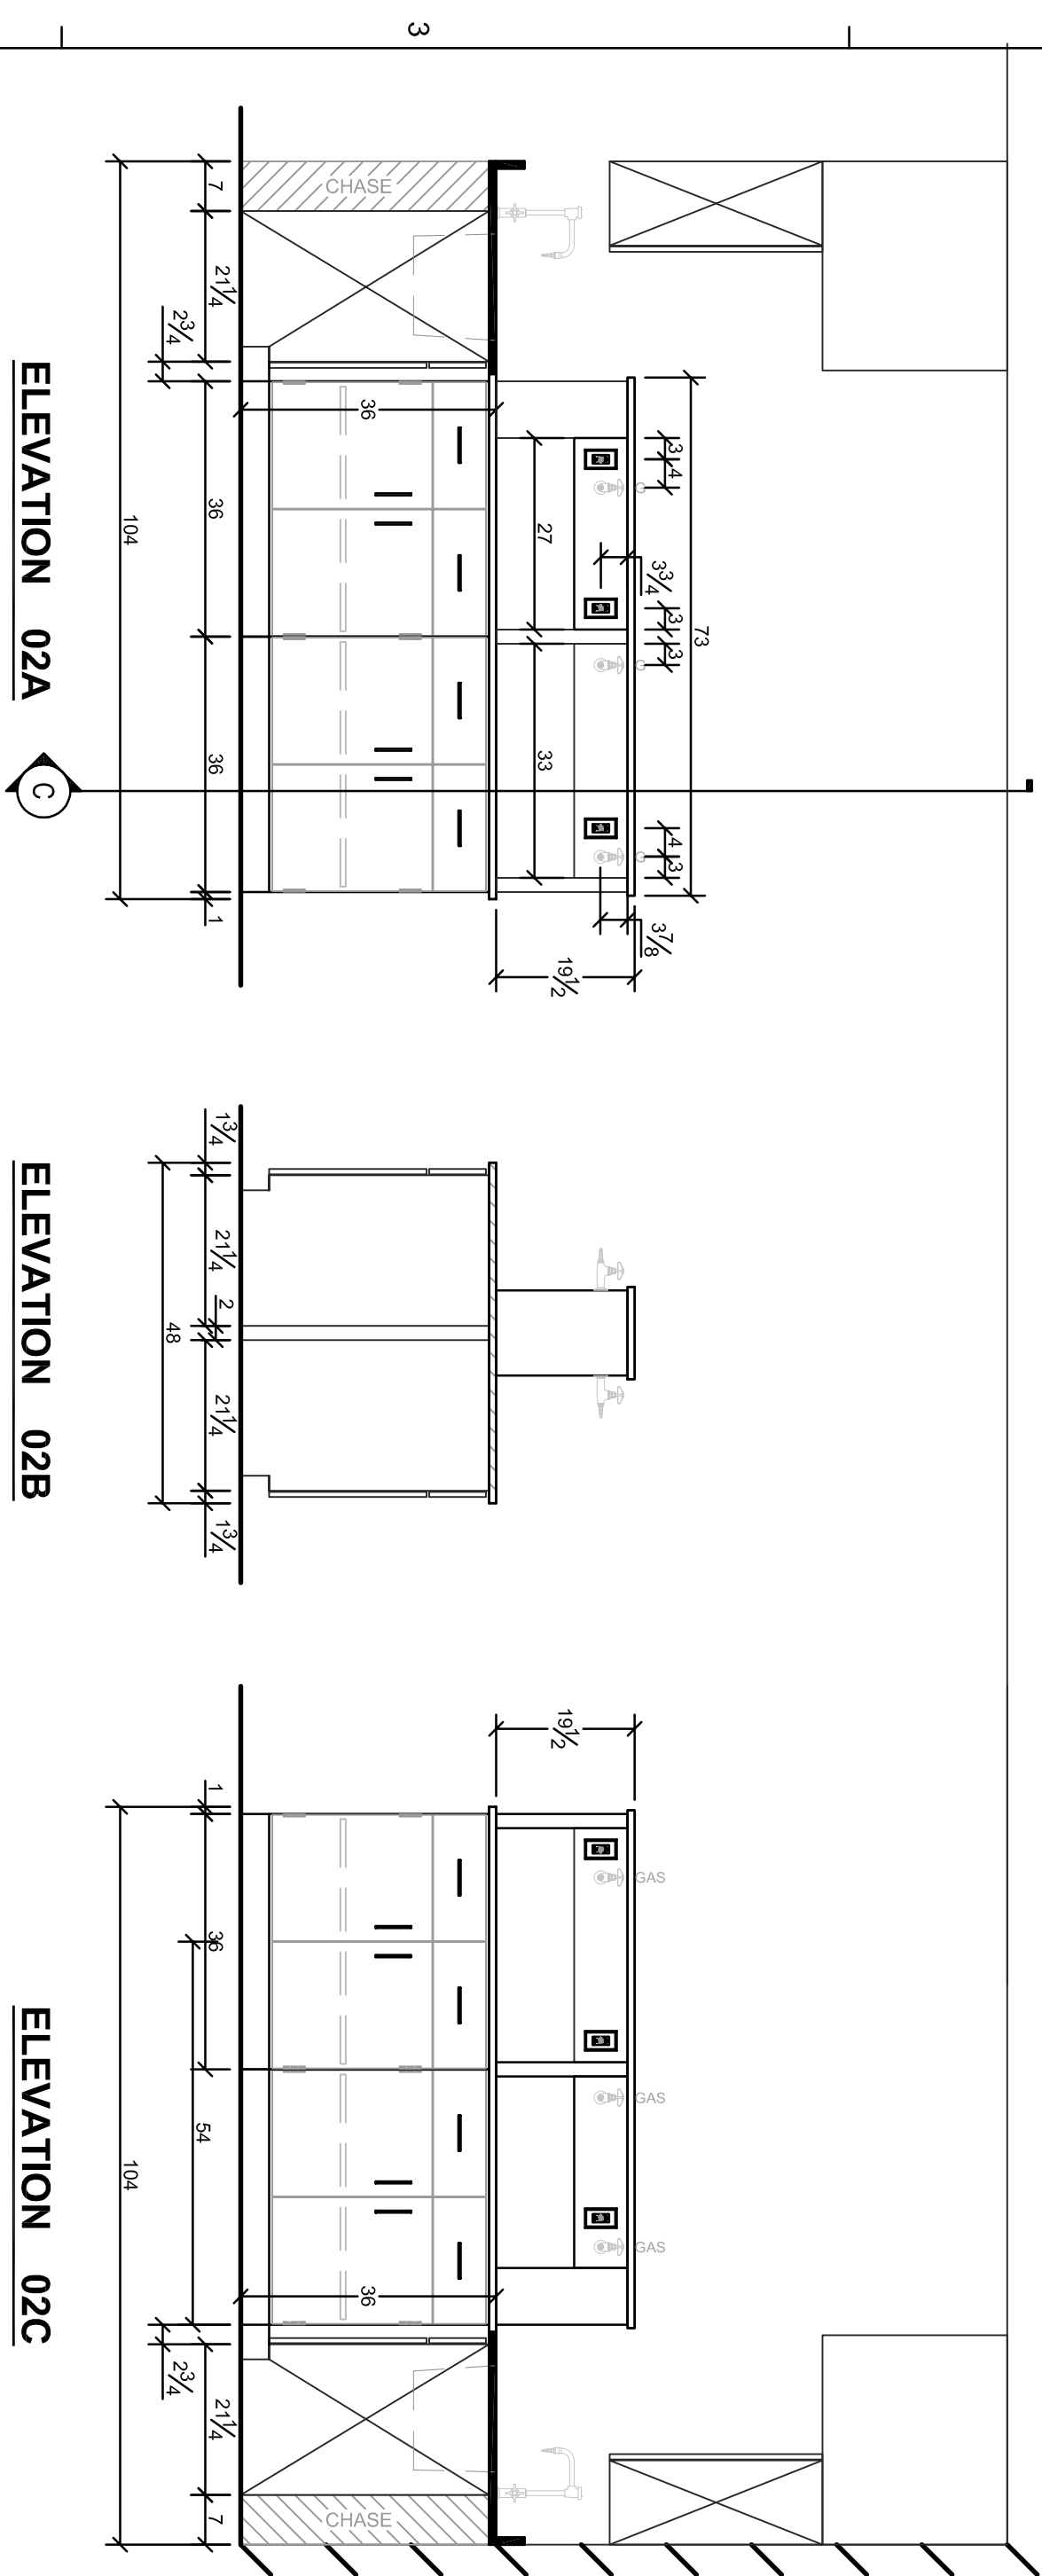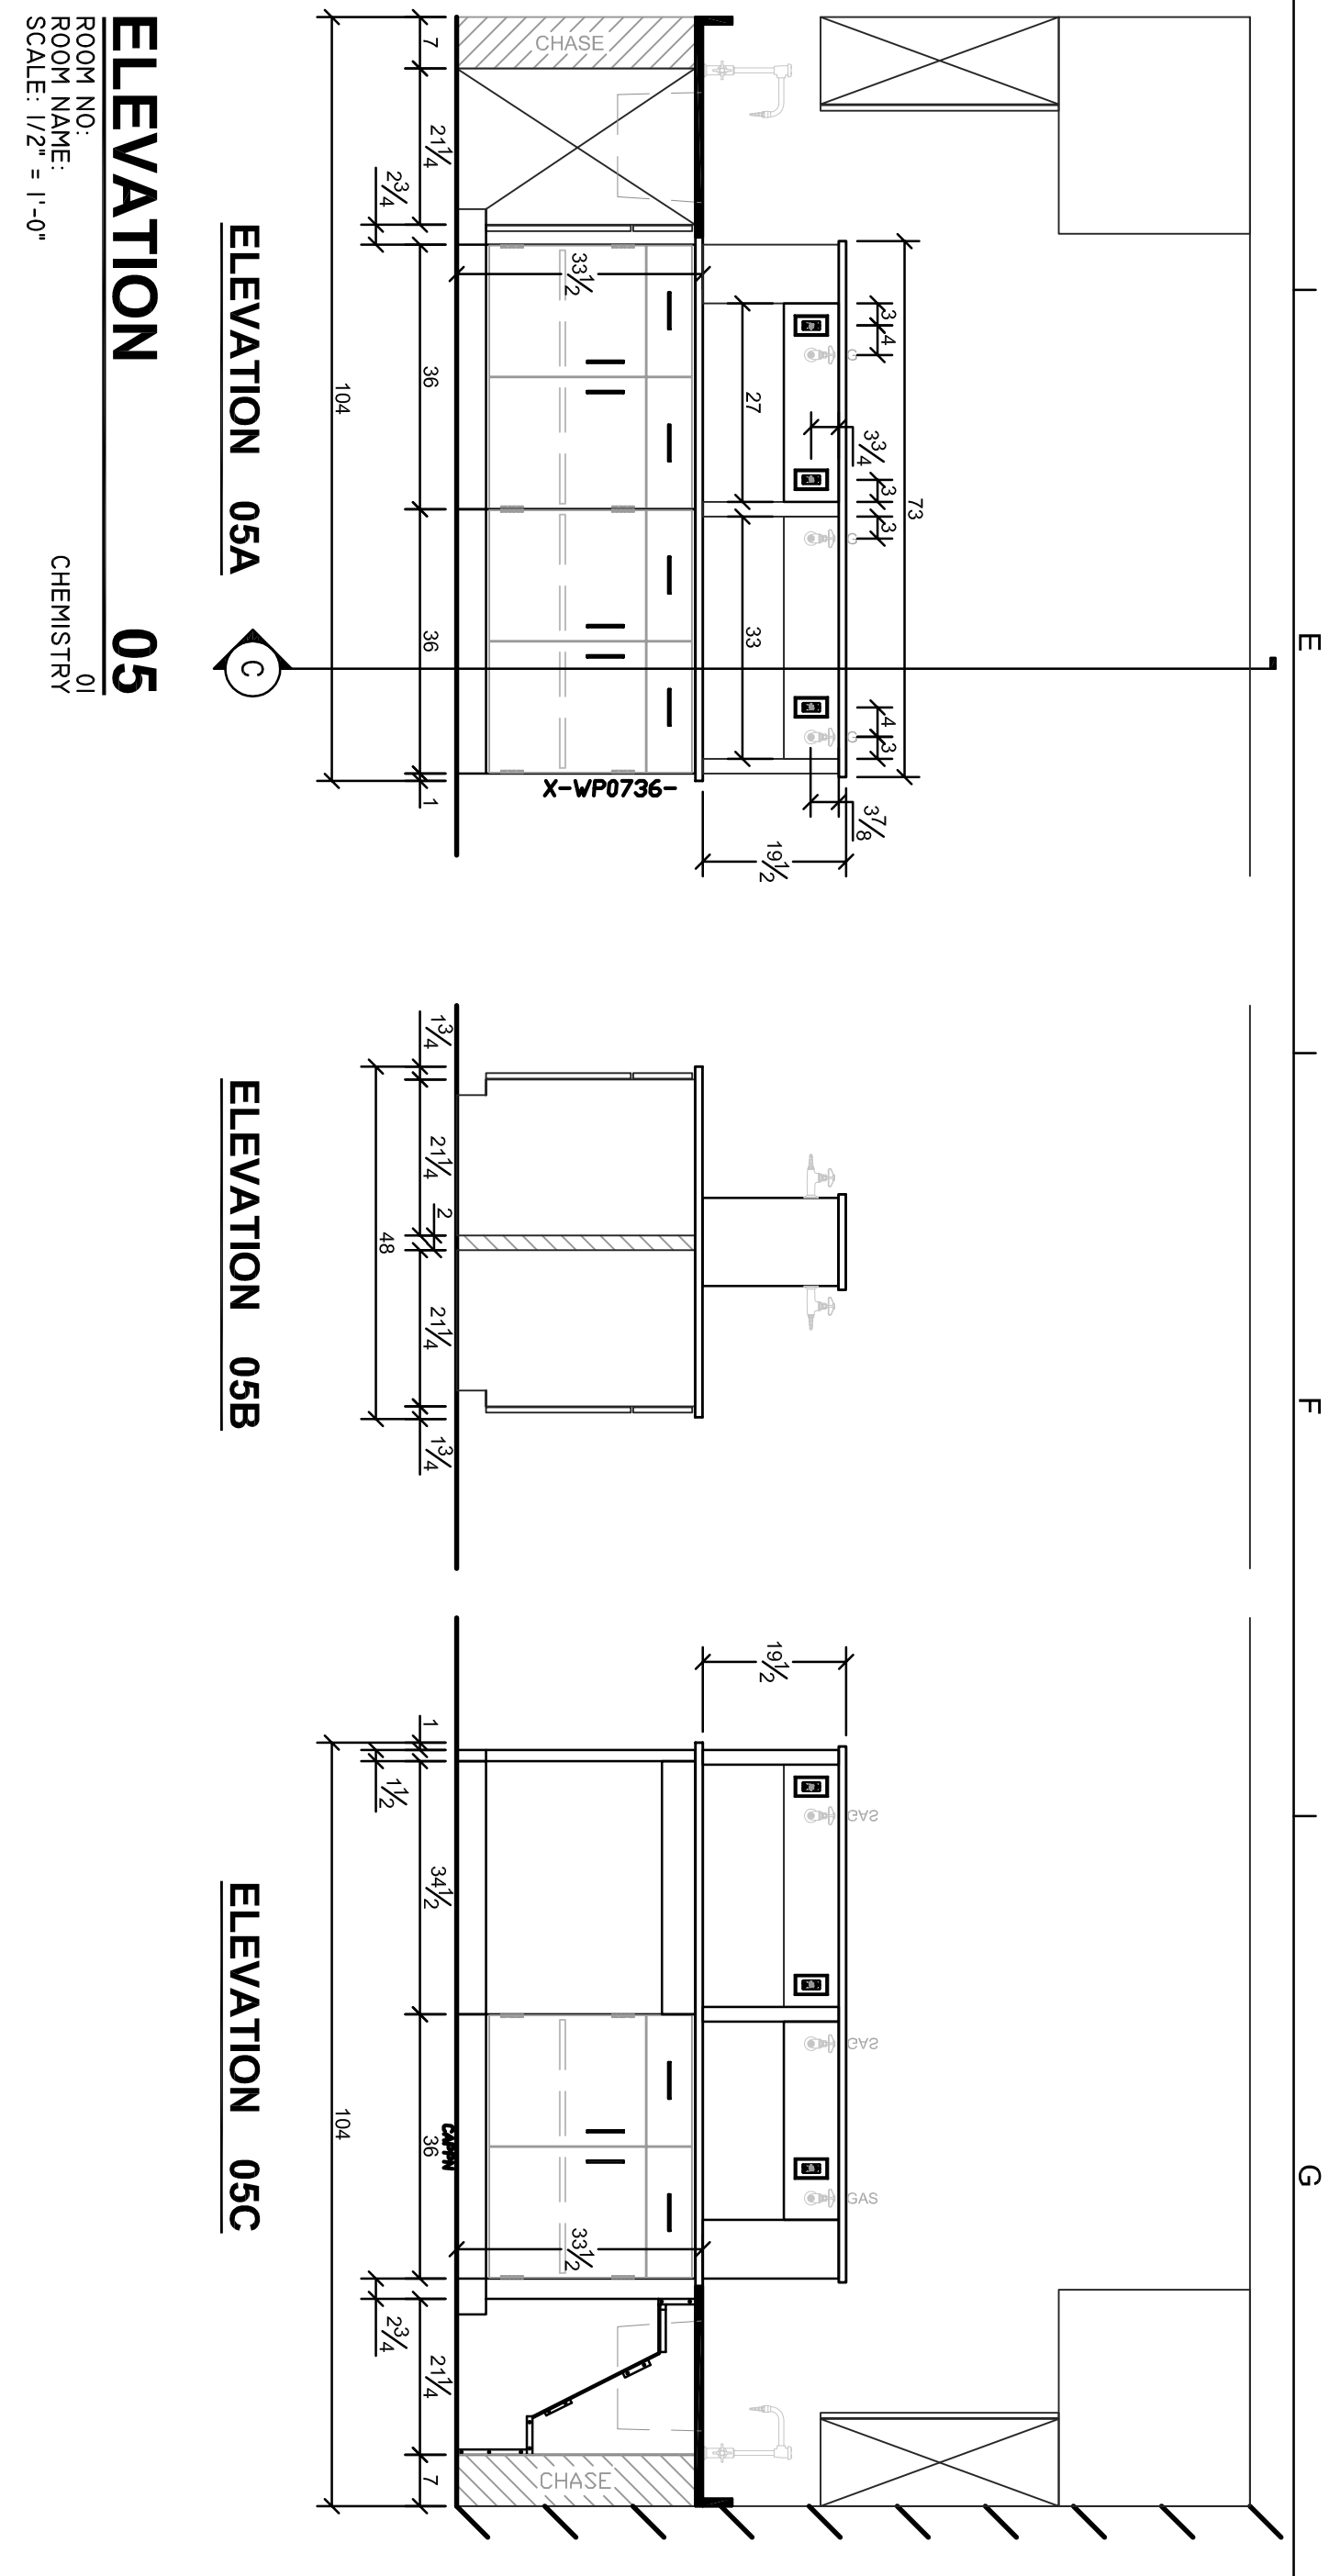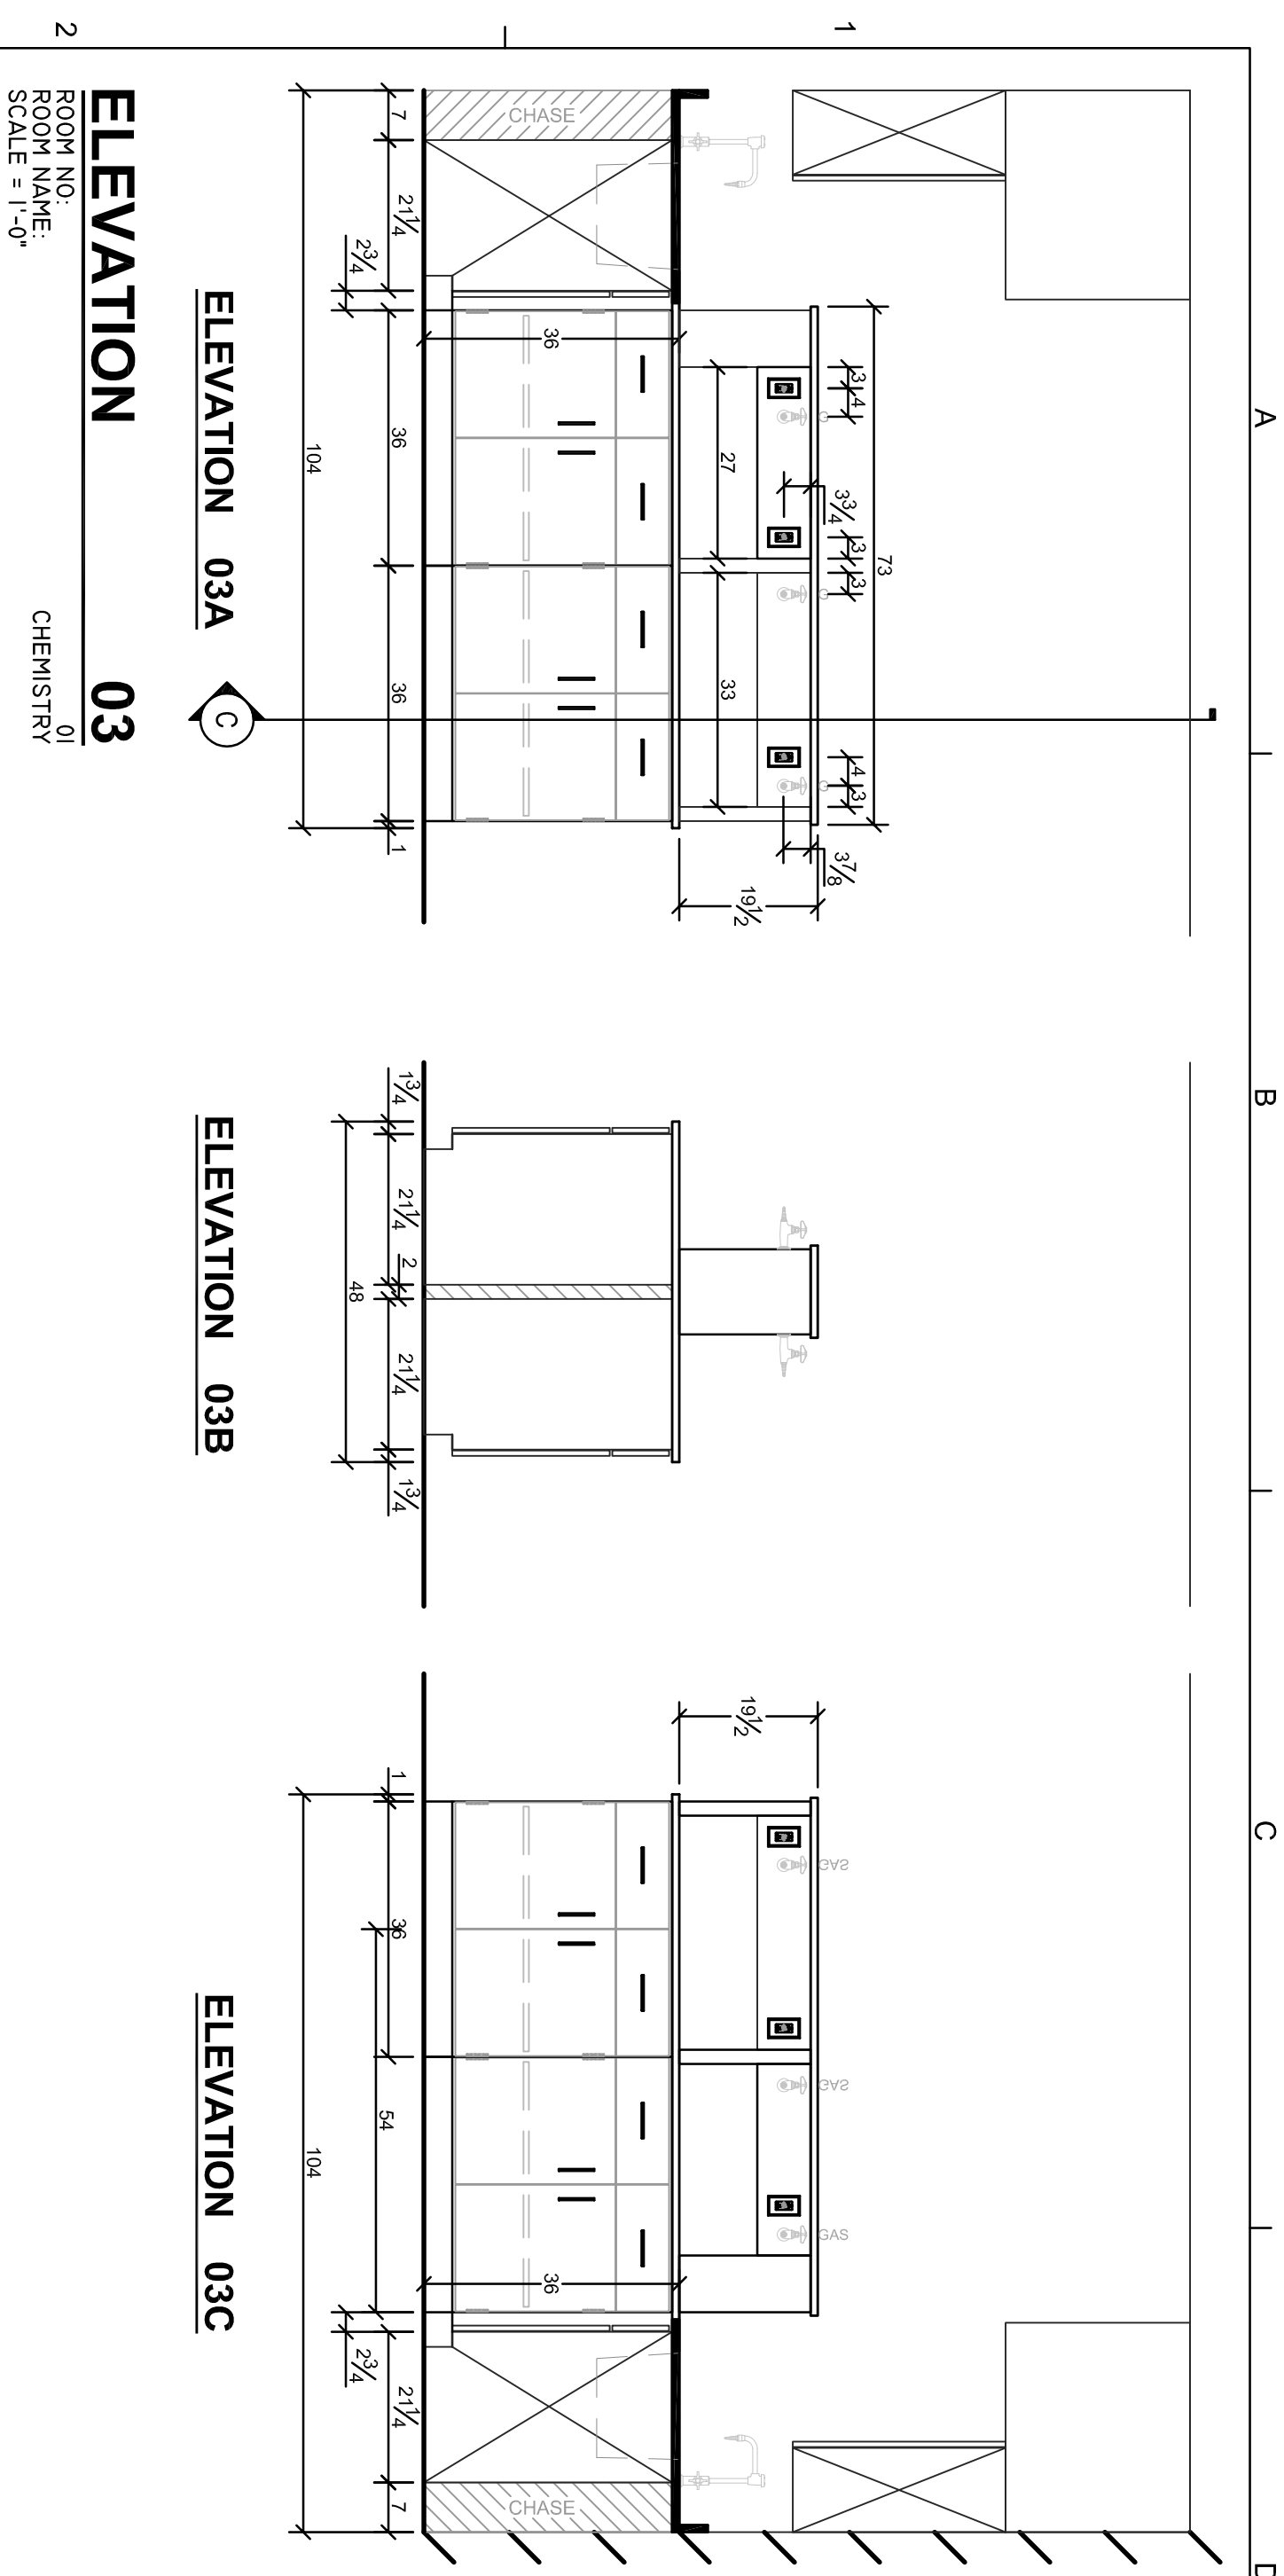

FIRST FLOOR LAB EQUIPMENT PLAN
SCALE: 3/16" = 1'-0"
F1