


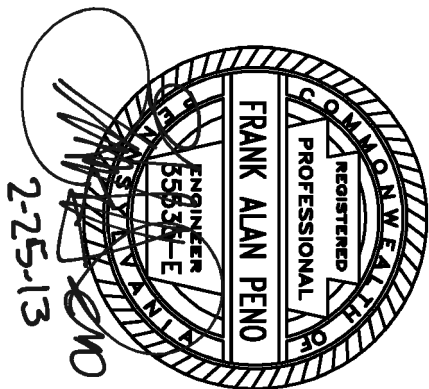

PROGRESS DATES

DESIGN REVIEW SET 02/18/13
CODE & BIDDING SET 02/25/13


**ST. JOSEPH'S
CATHOLIC
ACADEMY**

901 Boalsburg Pike
Boalsburg, PA 16827


**SCIENCE LAB
RENOVATIONS**

**LAB EQUIPMENT
ELEVATIONS**


F2

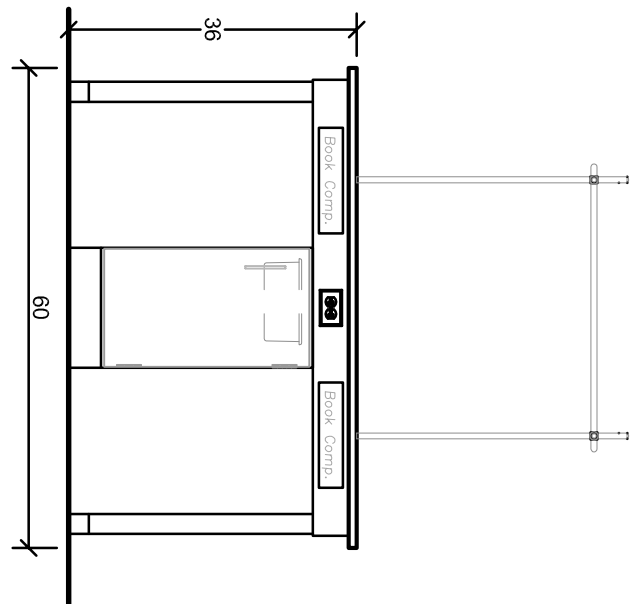


ELEVATION 14A

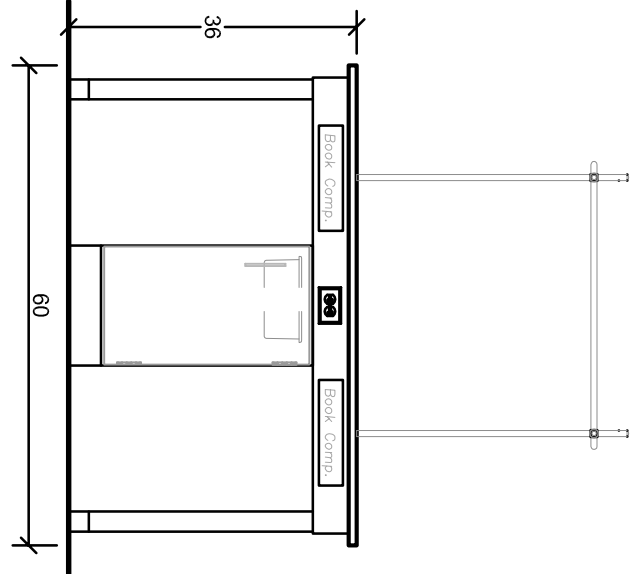

ELEVATION 14B

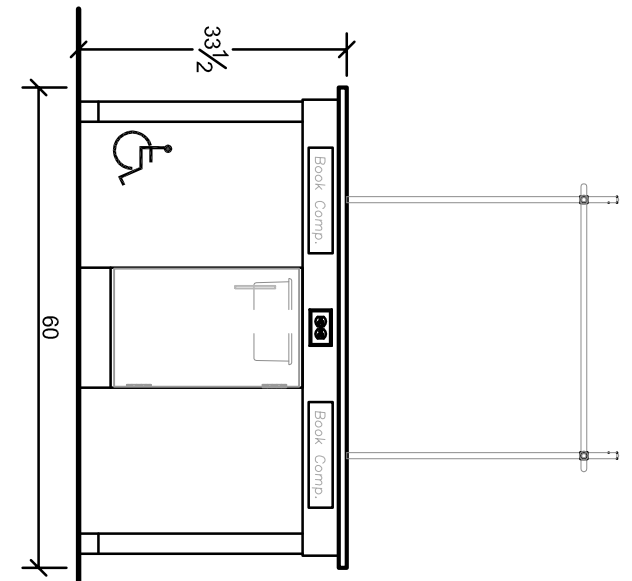


ELEVATION 15A

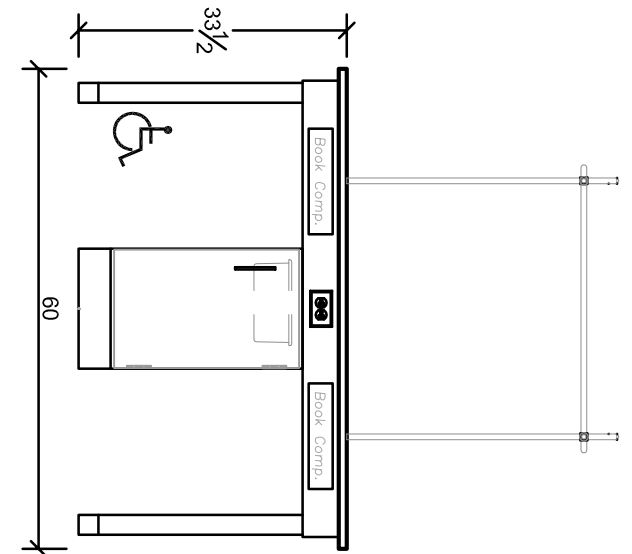


ELEVATION 15B

ELEVATION 14
ROOM NO. 03
ROOM NAME: PHYSICS
SCALE: 1/2" = 1'-0"


ELEVATION 15
ROOM NO. 03
ROOM NAME: PHYSICS
SCALE: 1/2" = 1'-0"

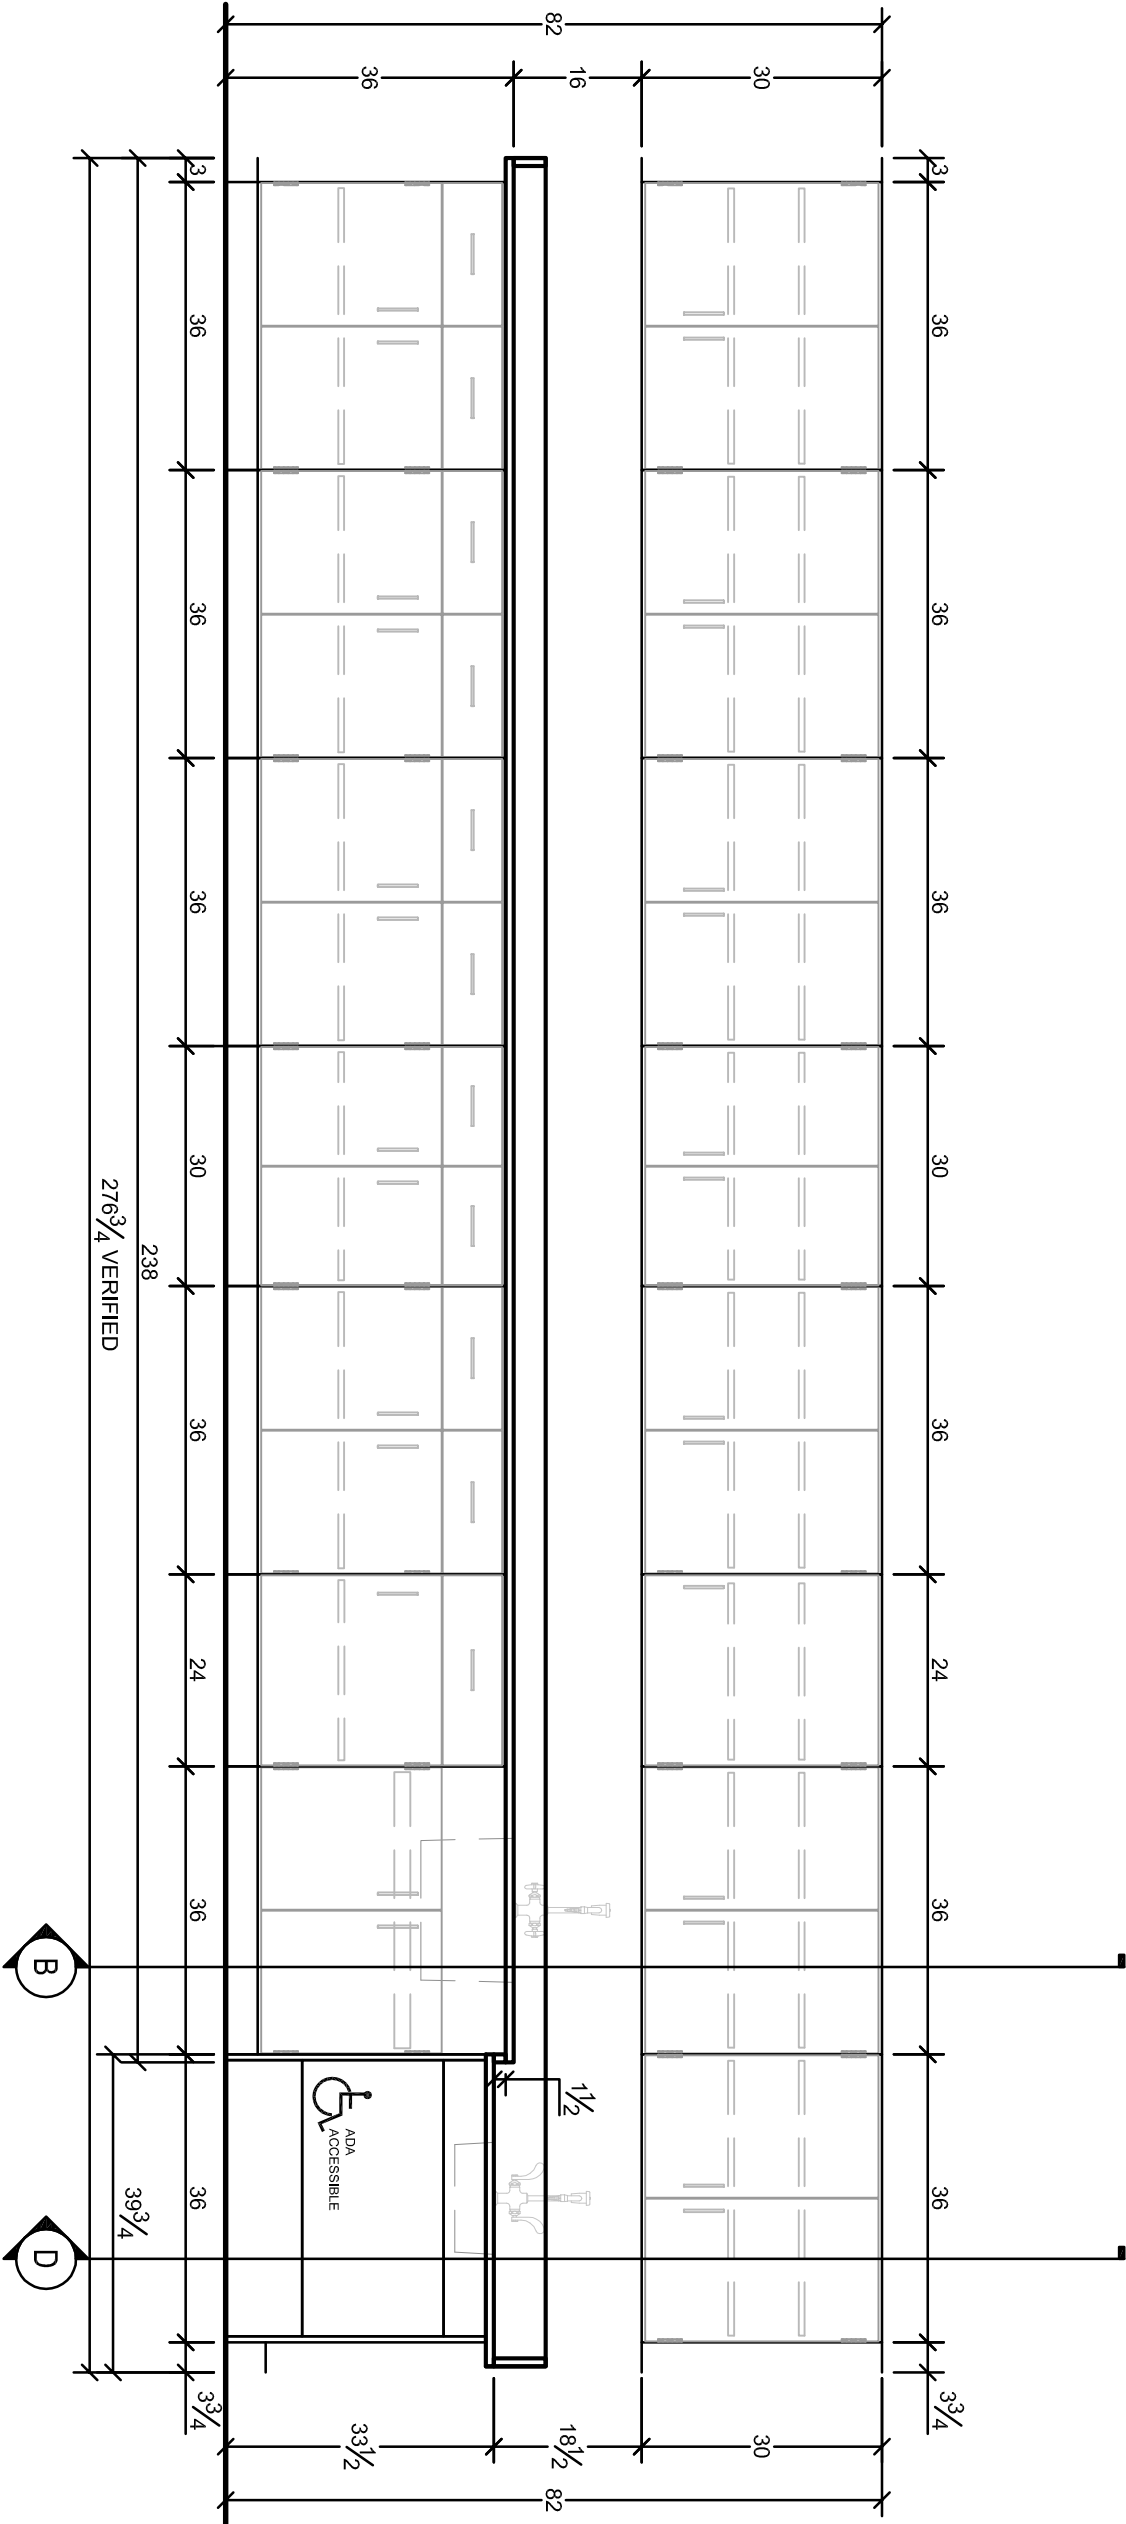


ELEVATION 10
ROOM NO. 03
ROOM NAME: PHYSICS
SCALE: 1/2" = 1'-0"

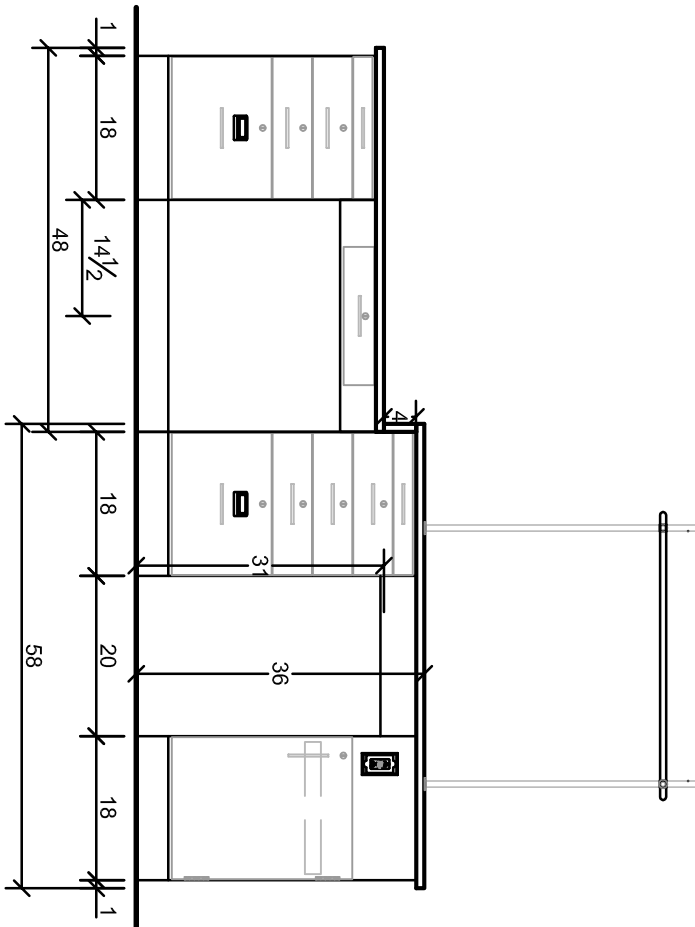


ELEVATION 11
ROOM NO. 03
ROOM NAME: PHYSICS
SCALE: 1/2" = 1'-0"

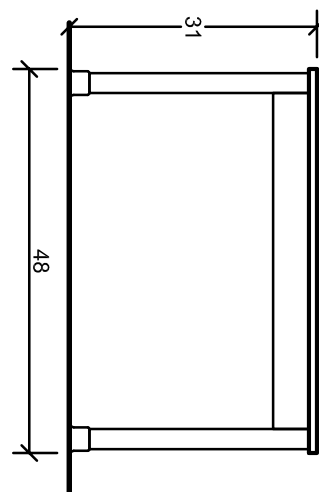


ELEVATION 12
ROOM NO. 03
ROOM NAME: PHYSICS
SCALE: 1/2" = 1'-0"

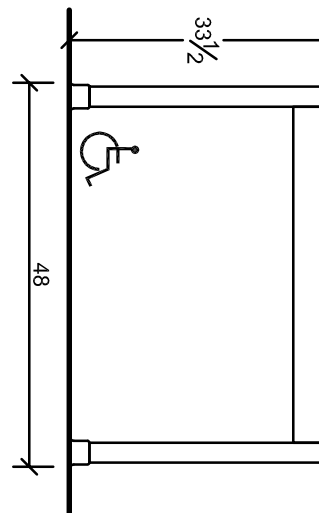


ELEVATION 13
ROOM NO. 03
ROOM NAME: PHYSICS
SCALE: 1/2" = 1'-0"

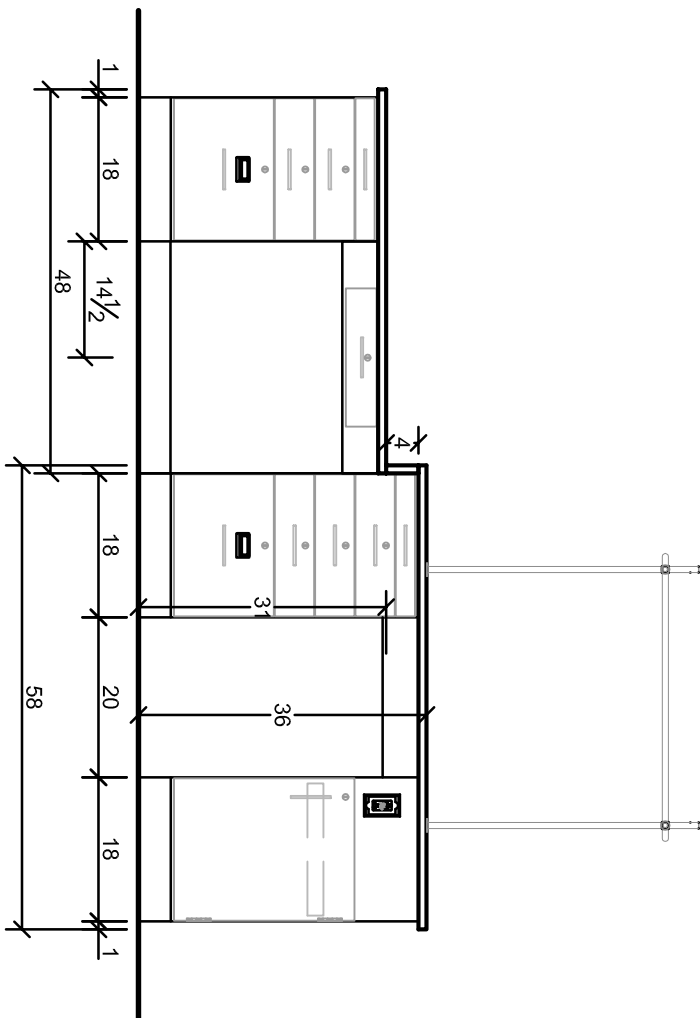


ELEVATION 06
ROOM NO. 01
ROOM NAME: CHEMISTRY
SCALE: 1/2" = 1'-0"

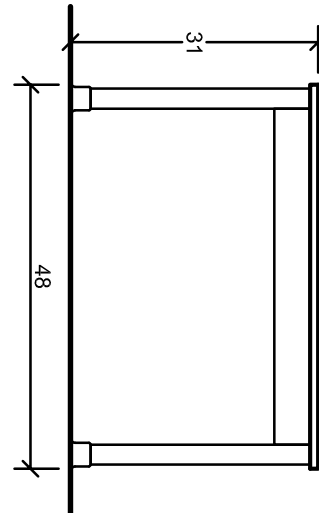

ELEVATION 07
ROOM NO. 01
ROOM NAME: CHEMISTRY
SCALE: 1/2" = 1'-0"

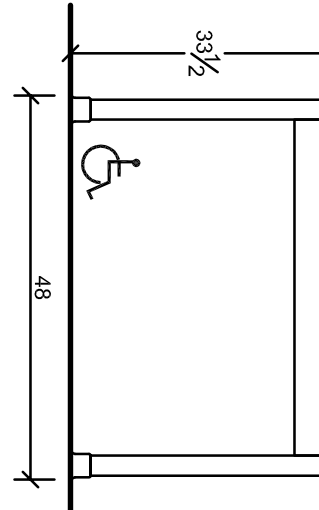

ELEVATION 08
ROOM NO. 01
ROOM NAME: CHEMISTRY
SCALE: 1/2" = 1'-0"

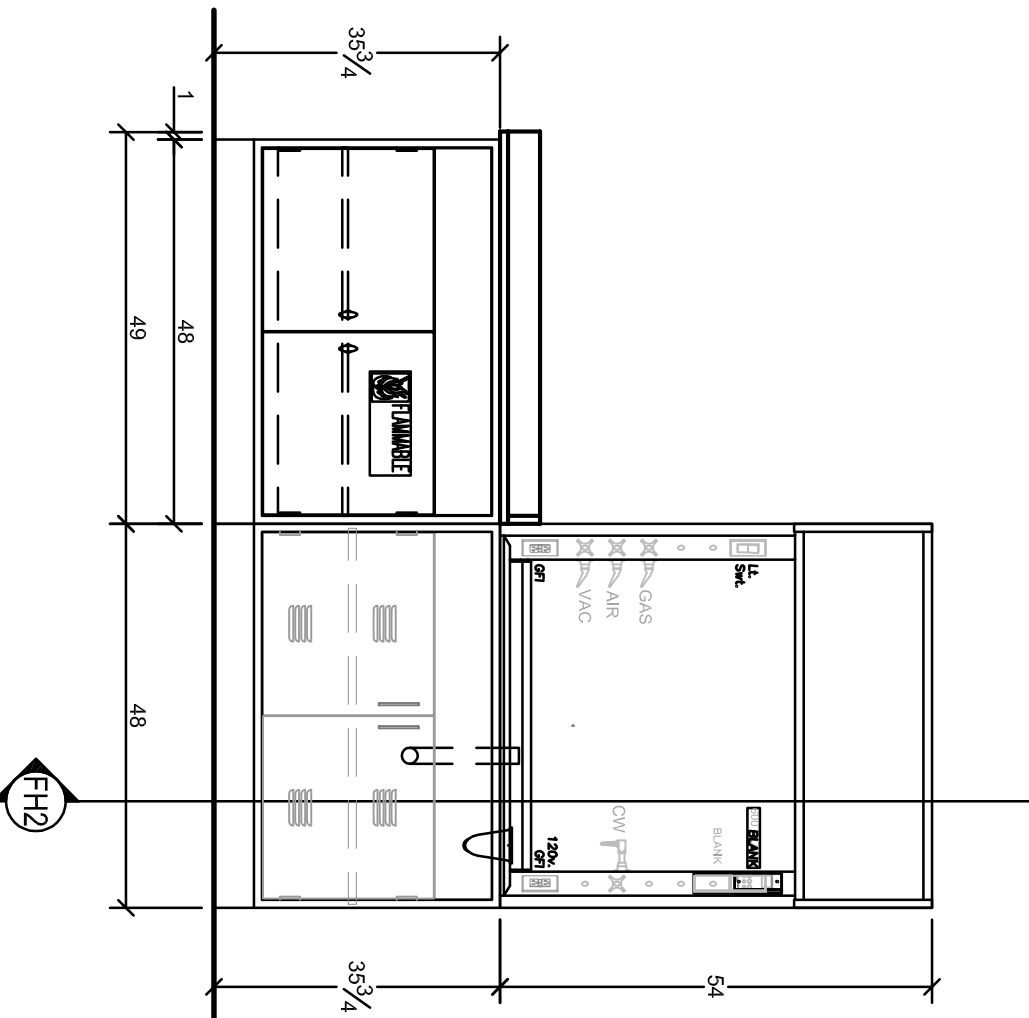

ELEVATION 09
ROOM NO. 02
ROOM NAME: PREP ROOM
SCALE: 1/2" = 1'-0"