

PROGRESS DATES

DESIGN REVIEW SET	02/18/13
CODE & BIDDING SET	02/25/13
CODE RESUBMISSION	05/21/13


SCIENCE LAB RENOVATIONS

**901 Boalsburg Pike
Boalsburg, PA 16827**


**ST. JOSEPH'S
CATHOLIC
ACADEMY**

LAB EQUIPMENT ELEVATIONS


TS

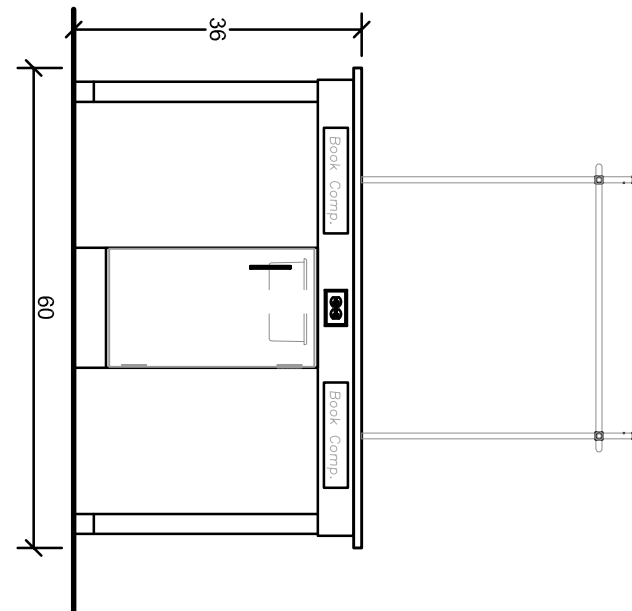


ELEVATION 14A

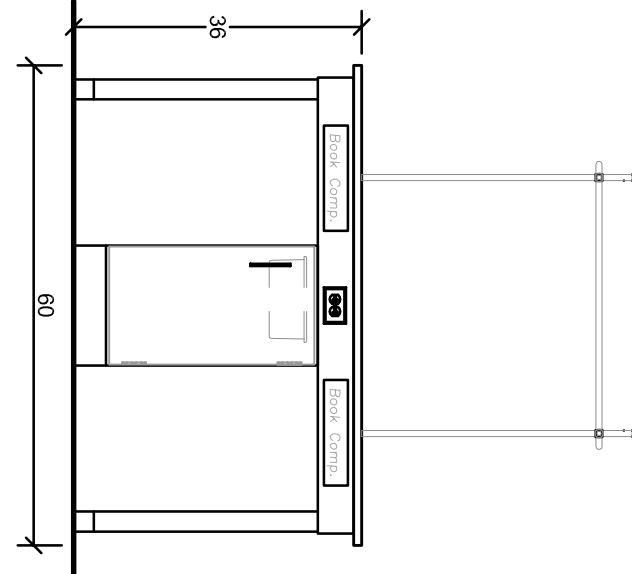

ELEVATION 14B

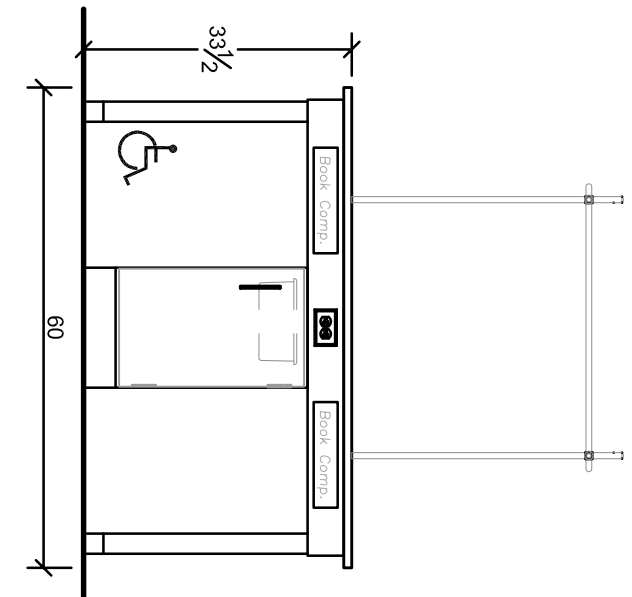

ELEVATION 15A

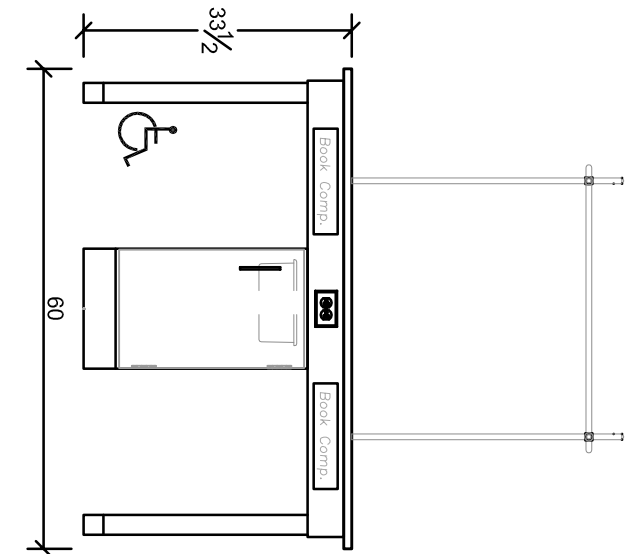


ELEVATION 15B




SCALE: 1/2" = 1'-0"




SCALE: 1/2" = 1'-0"

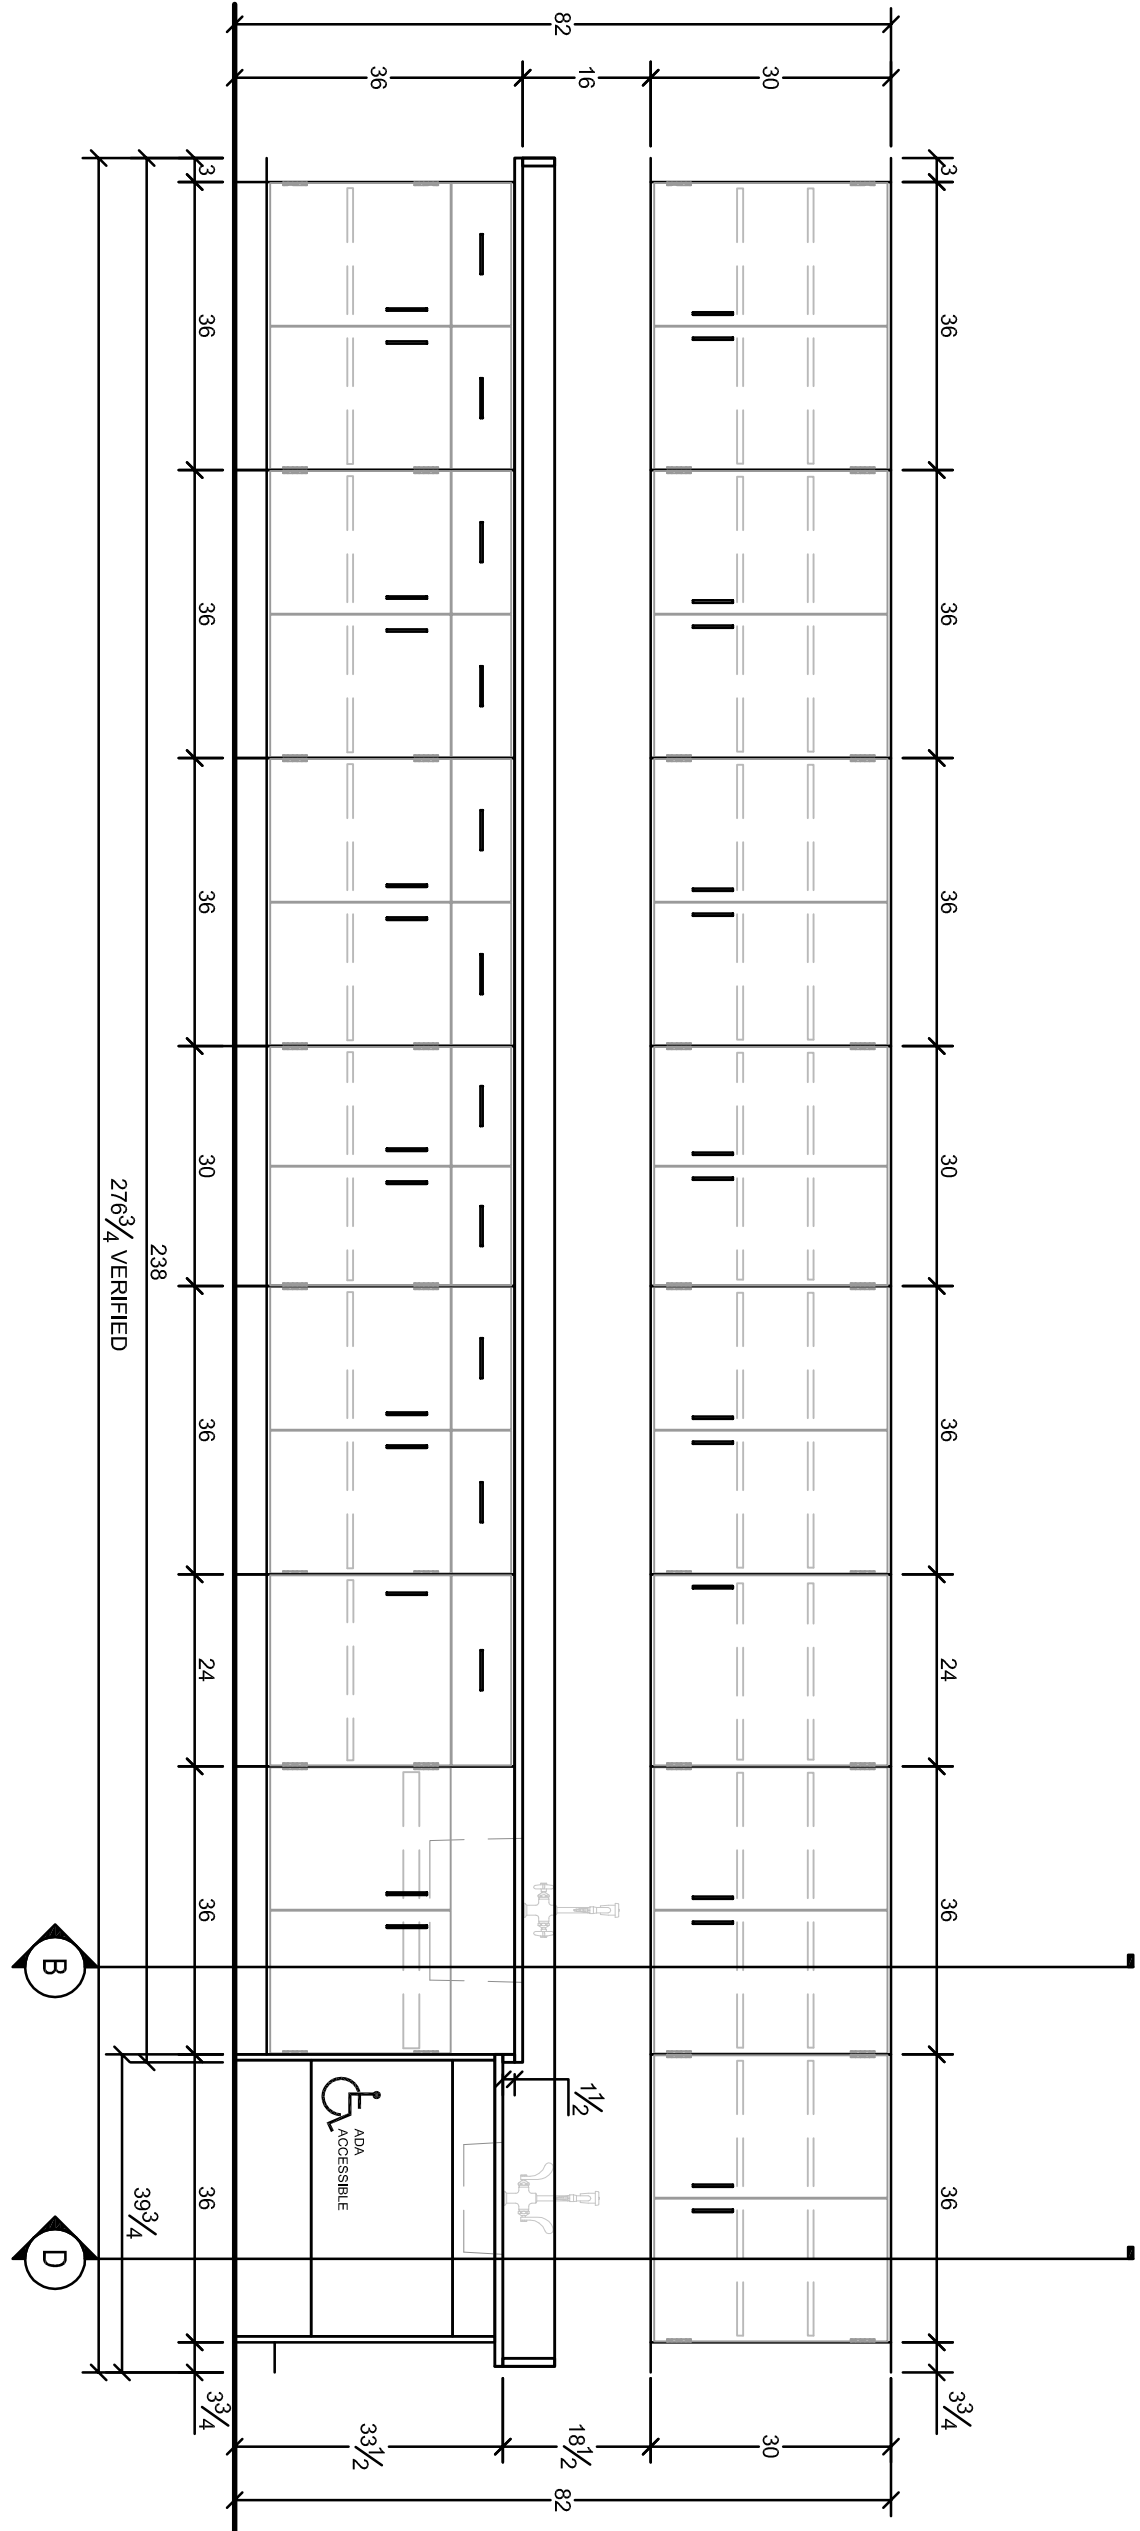


ELEVATION 10
 ROOM NO. 03
 ROOM NAME: PHYSICS
 SCALE: 1/2" = 1'-0"

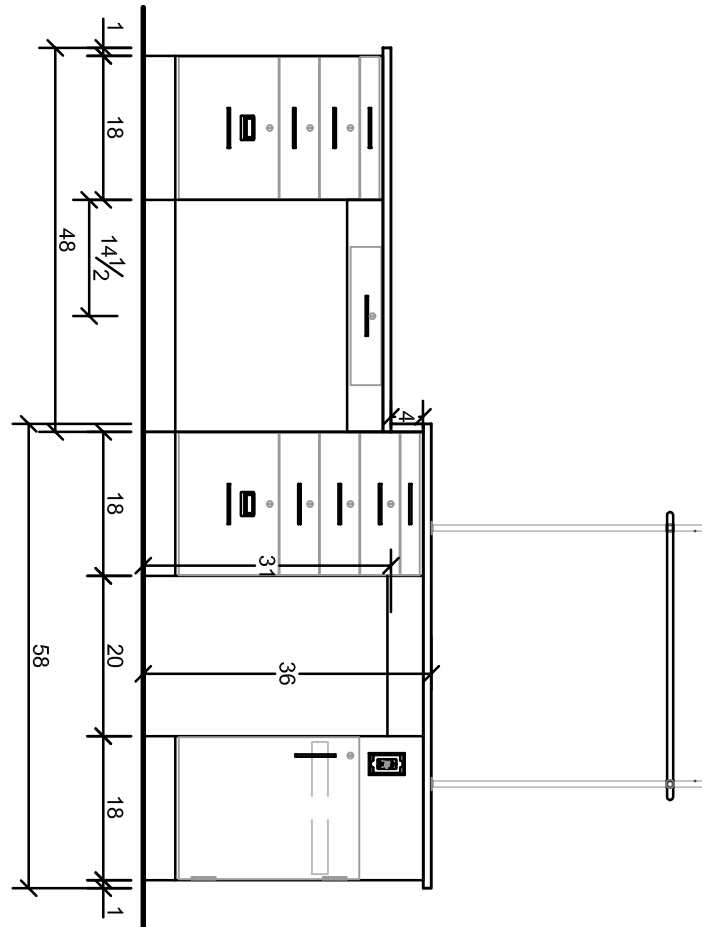


ELEVATION 11

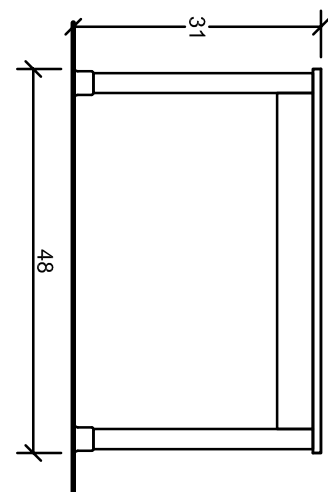


ELEVATION
ROOM NO.:
ROOM NAME:
SCALE: 1/2" = 1'-0"

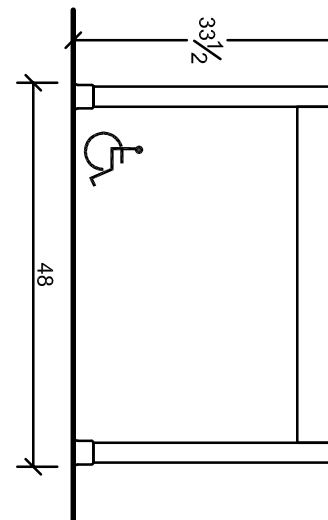


ELEVATION 13
 ROOM NO: 0
 ROOM NAME: PHYSICS
 SCALE: 1/2" = 1'-0"

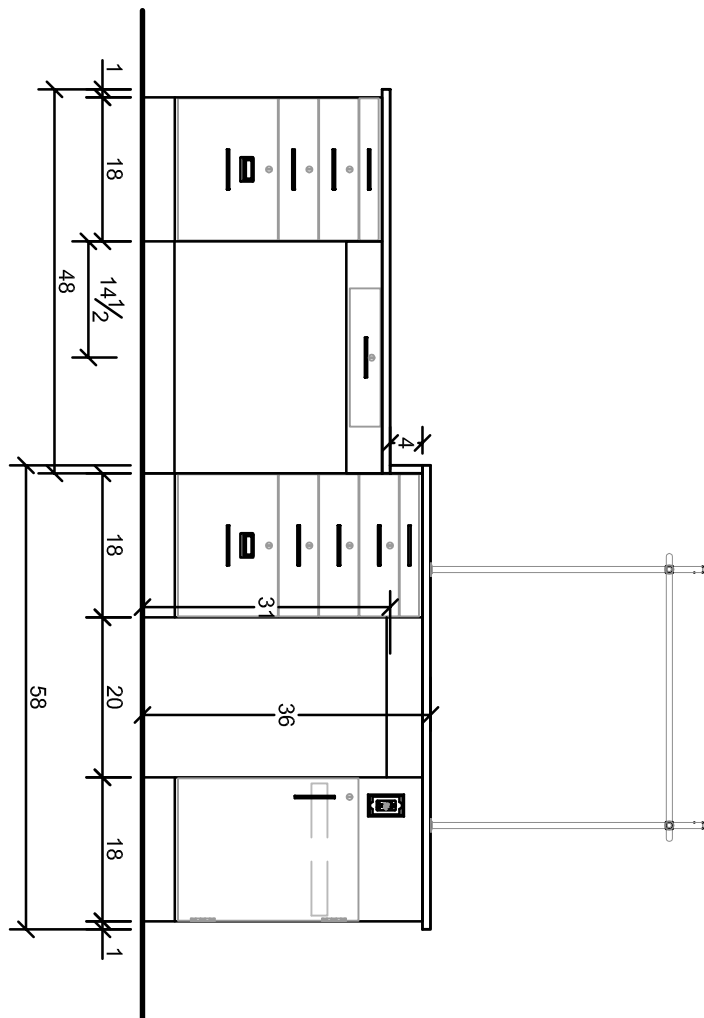


ELEVATION 06
 ROOM NO: 01
 ROOM NAME: CHEMISTRY
 SCALE: 1/2" = 1'-0"

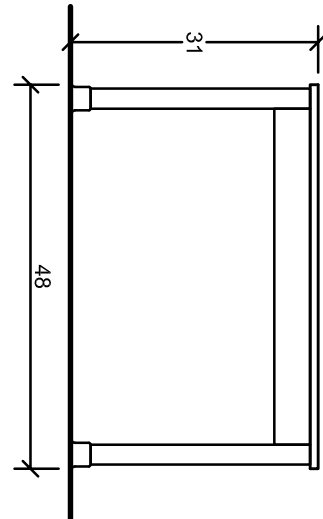

ELEVATION 07
ROOM NO: 01
ROOM NAME: CHEMISTRY
SCALE: 1/2" = 1'-0"

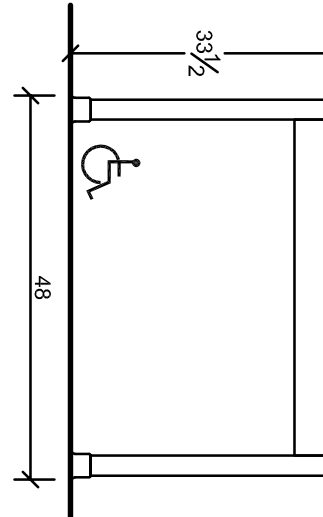

ELEVATION **08**⁰
 ROOM NO: _____
 ROOM NAME: _____
 SCALE: 1/2" = 1'-0" CHEMISTRY

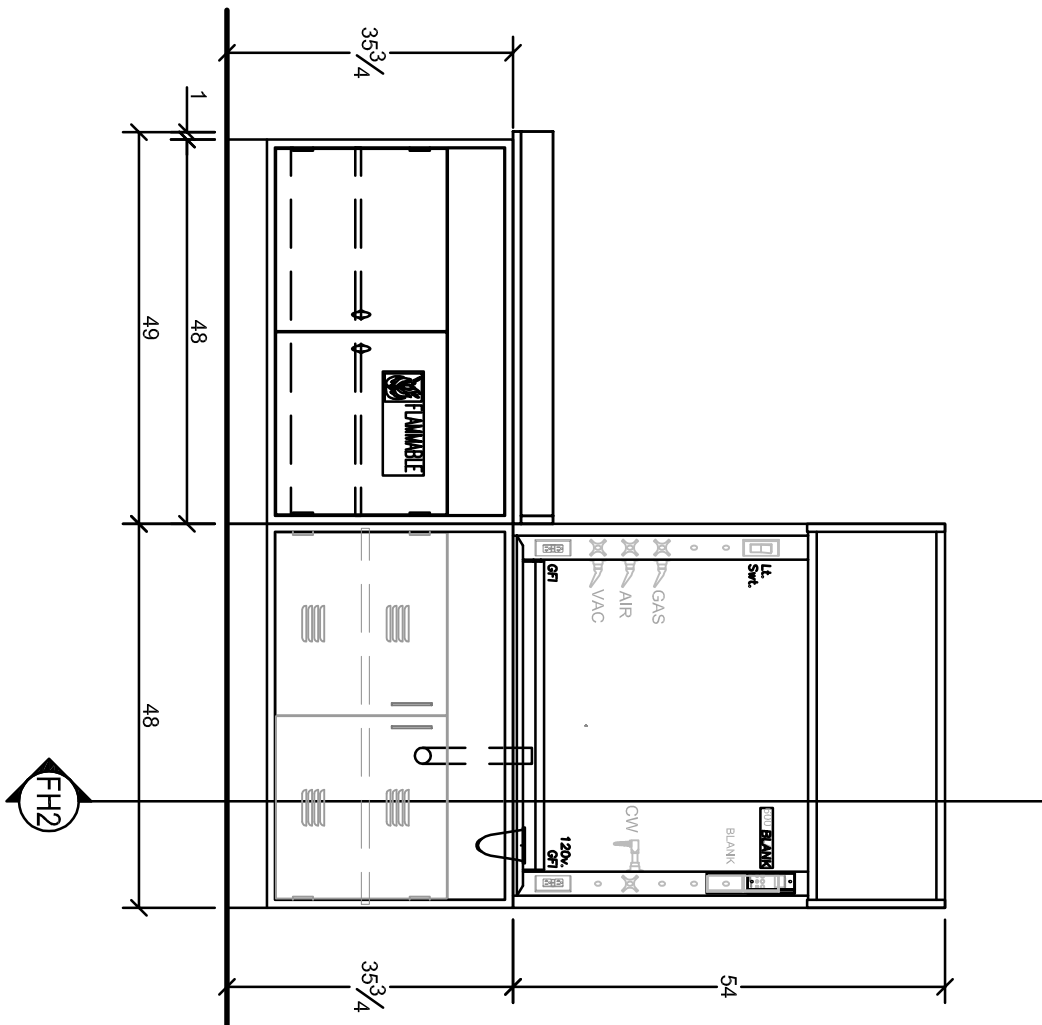

ELEVATION 09
 ROOM NO: 09
 ROOM NAME: PREP ROOM
 SCALE: 1/2" = 1'-0"