

PROGRESS DATES


DESIGN REVIEW SET	02/18/13
CODE & BIDDING SET	02/25/13
CODE RESUBMISSION	05/21/13
CODE RESUBMISSION	06/06/13

SCIENCE LAB RENOVATIONS


901 Boalsburg Pike
Boalsburg, PA 16827

**ST. JOSEPH'S
CATHOLIC
ACADEMY**


LAB EQUIPMENT ELEVATIONS

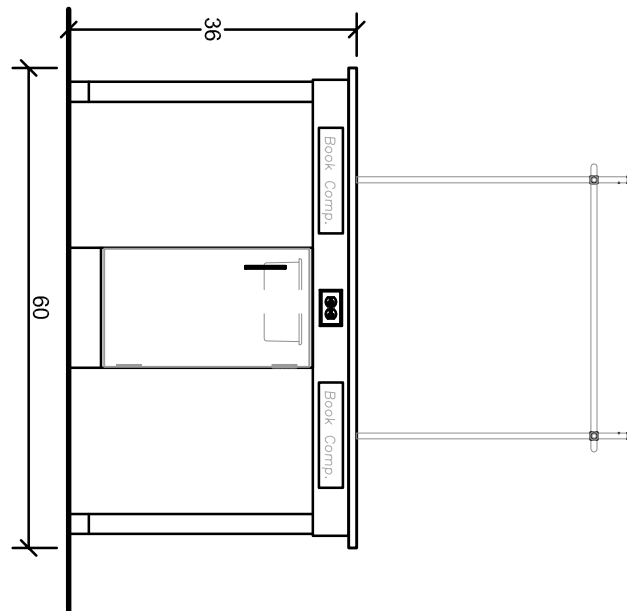


ELEVATION 14A

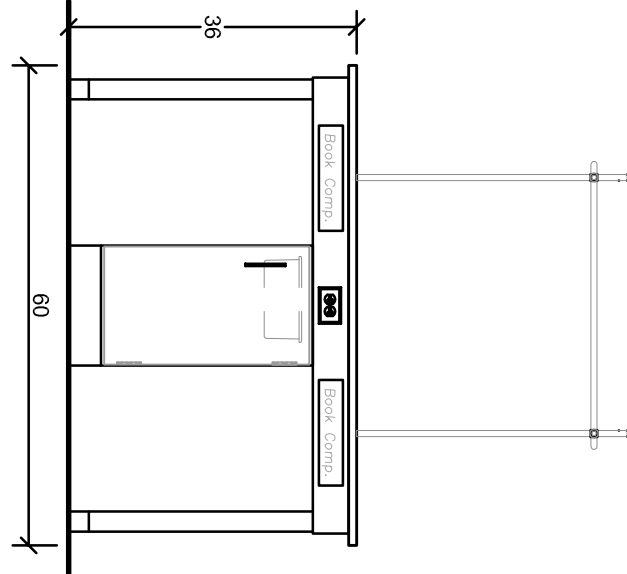

ELEVATION 14B

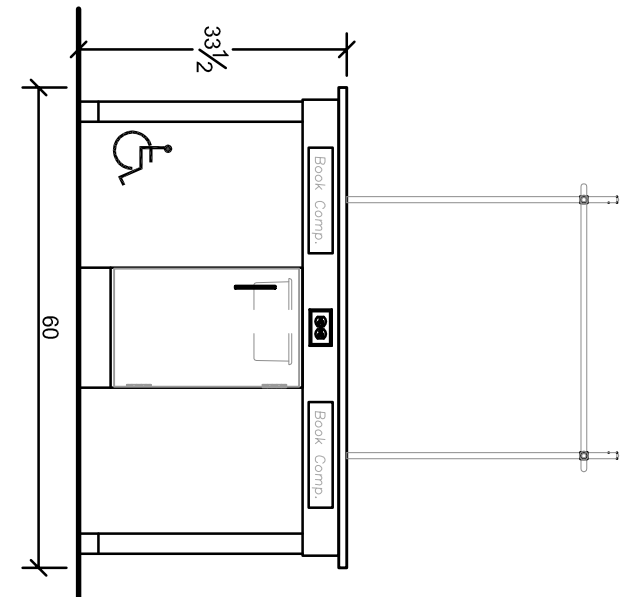

ELEVATION 15A

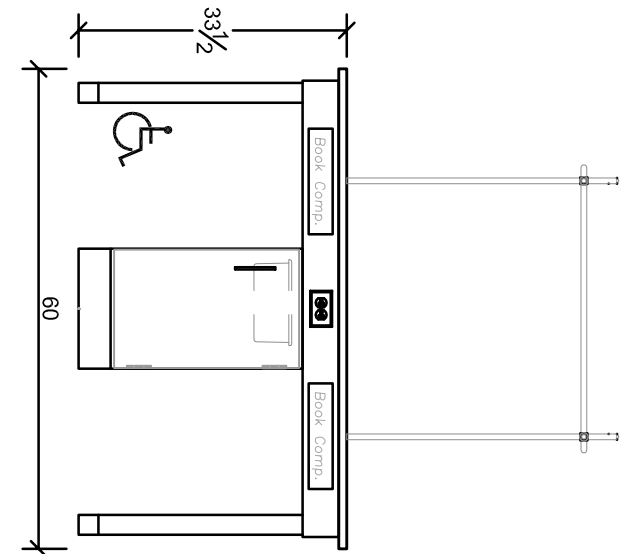


ELEVATION 15B



SCALE: 1/2" = 1'-0"




SCALE: 1/2" = 1'-0"

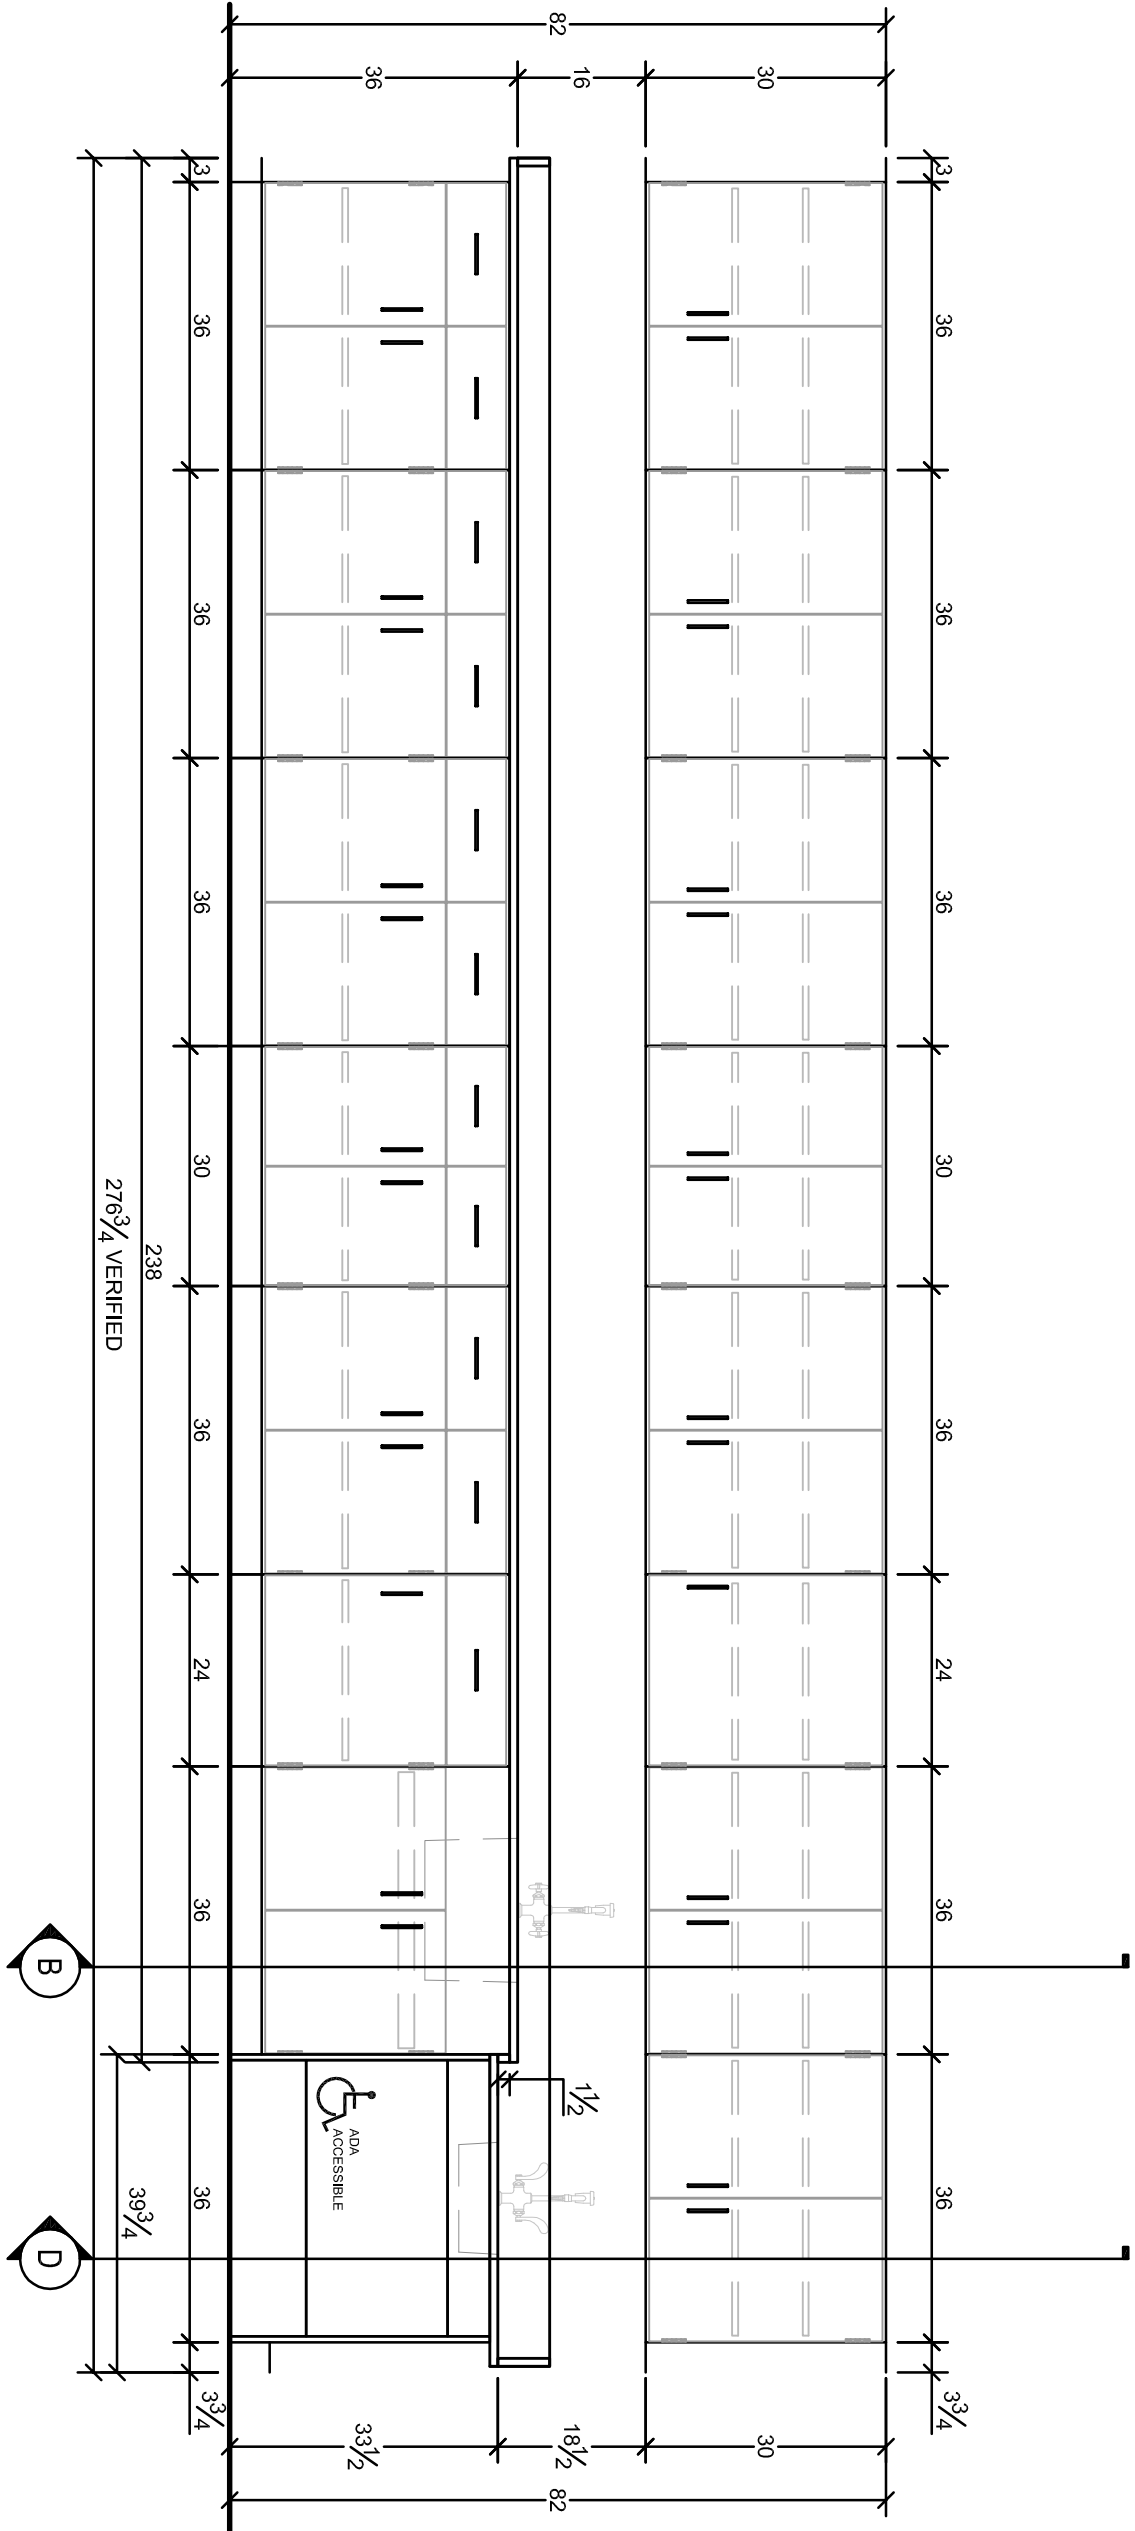


ELEVATION 10


ROOM NO: 03
ROOM NAME: PHYSICS
SCALE: 1/2" = 1'-0"

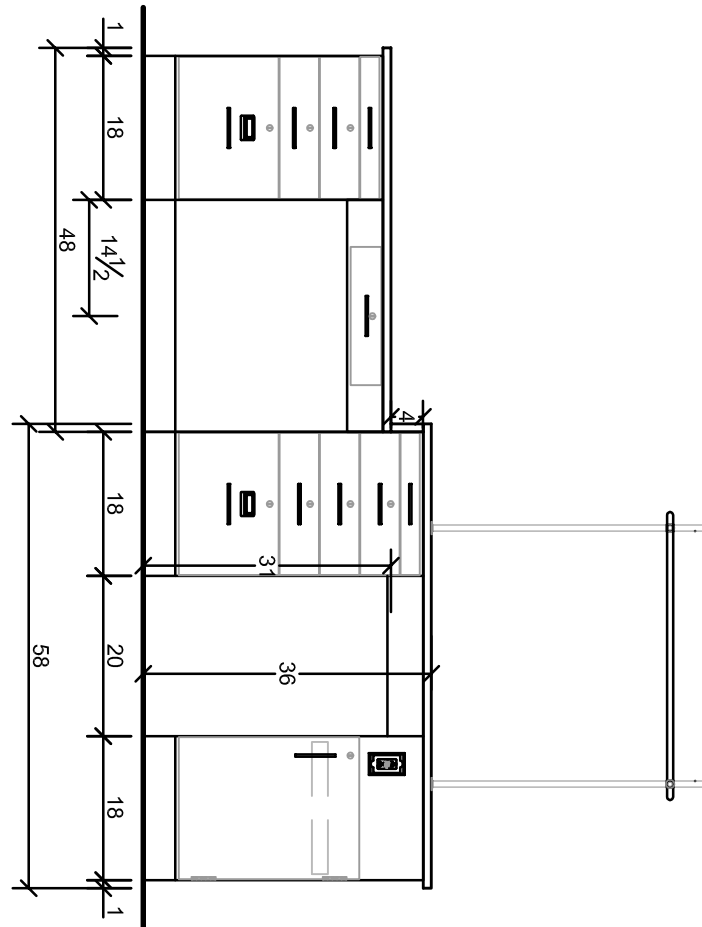


ELEVATION
ROOM NO.:
ROOM NAME:
SCALE: 1/2" = 1'-0"

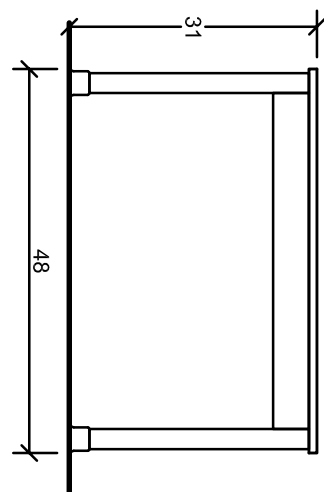


ELEVATION
ROOM NO.:
ROOM NAME:
SCALE: 1/2" = 1'-0"

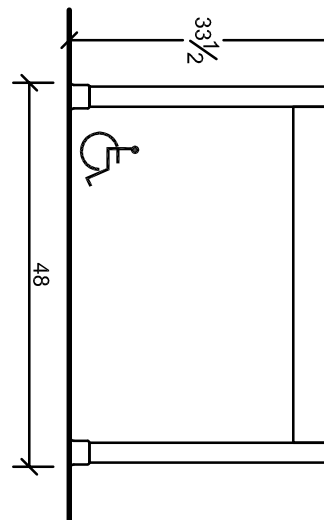


ELEVATION
ROOM NO.:
ROOM NAME:
SCALE: 1/2" = 1'-0"

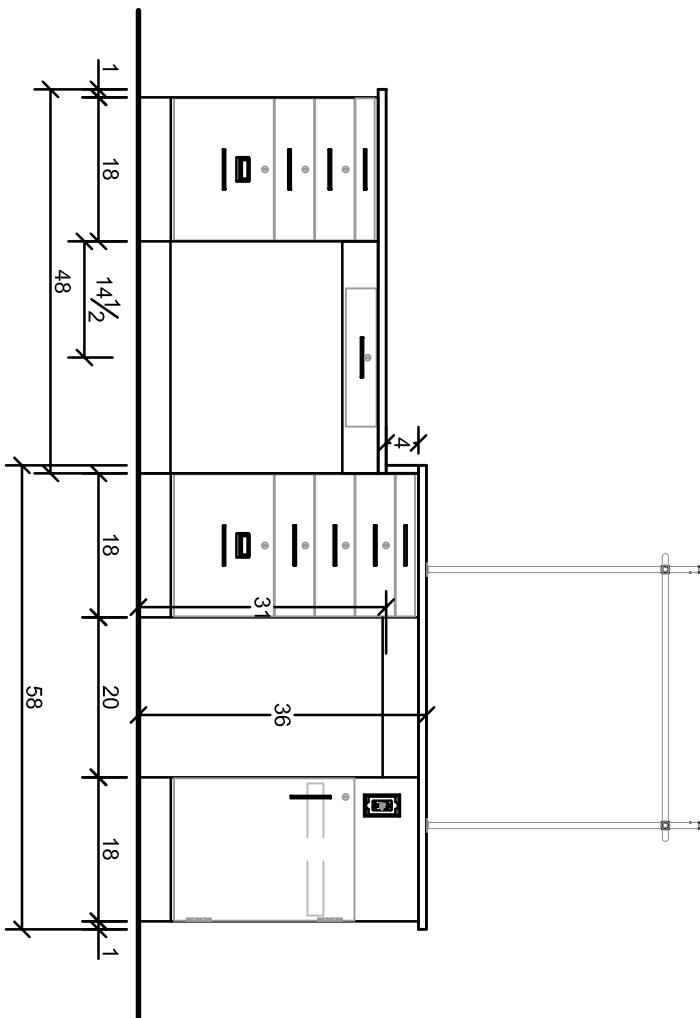


ELEVATION 06
 ROOM NO: 01
 ROOM NAME: CHEMISTRY
 SCALE: 1/2" = 1'-0"

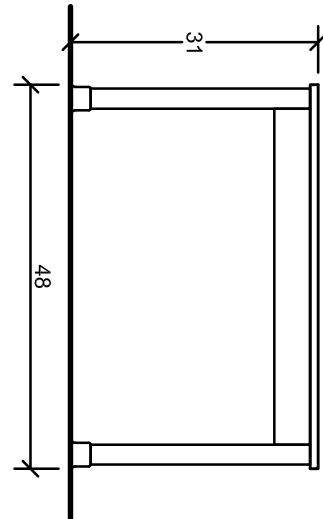

ELEVAT
ROOM NO:
ROOM NAME:
SCALE: 1/2" = 1'-0"

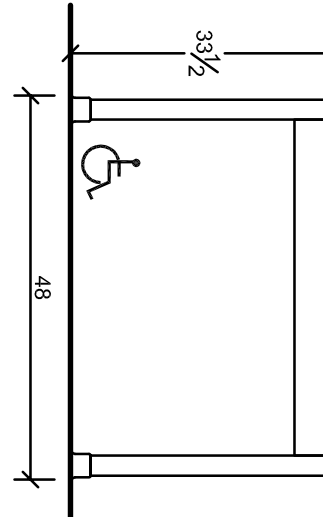

ELEVATION
ROOM NO.:
ROOM NAME:
SCALE: 1/2" = 1'-0"

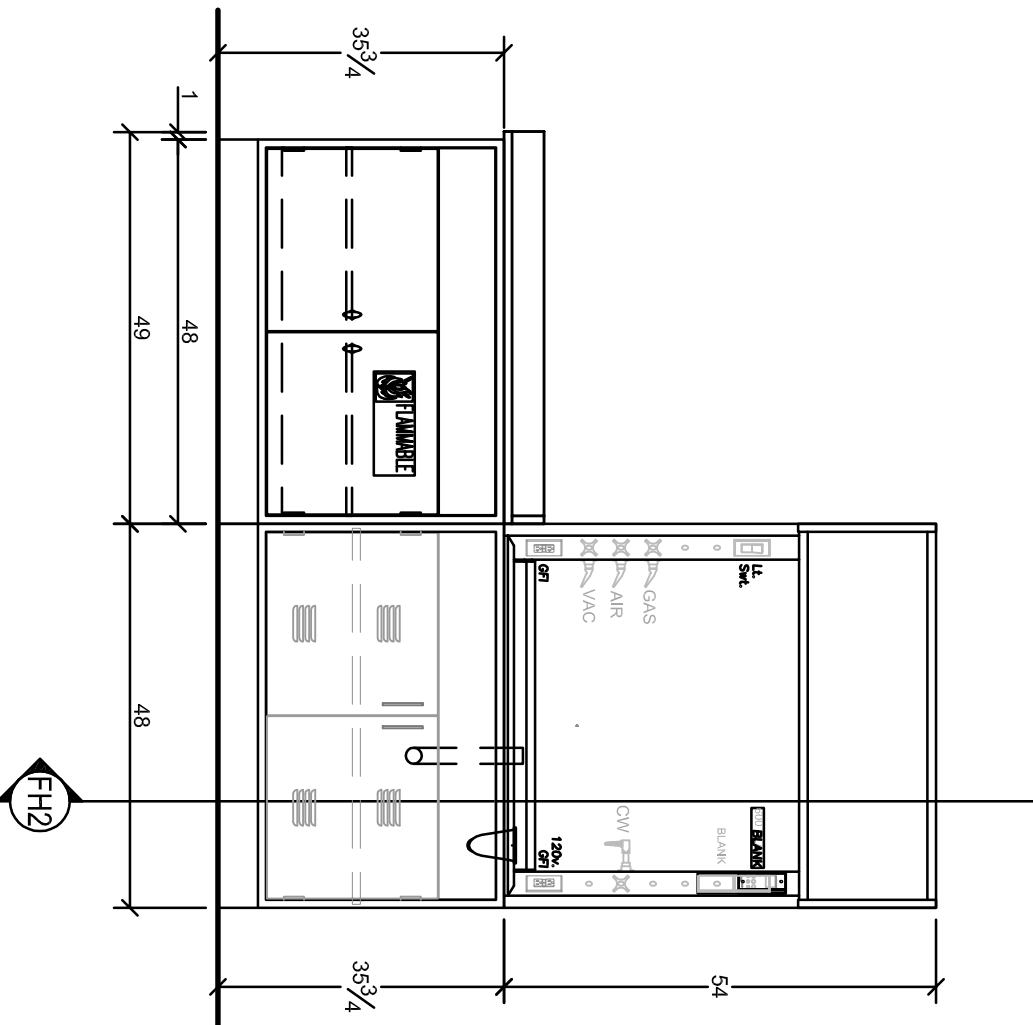

ELEVATION
ROOM NO.:
ROOM NAME:
SCALE: 1/2" = 1'-0"